



2 SUDUR
1 : 100

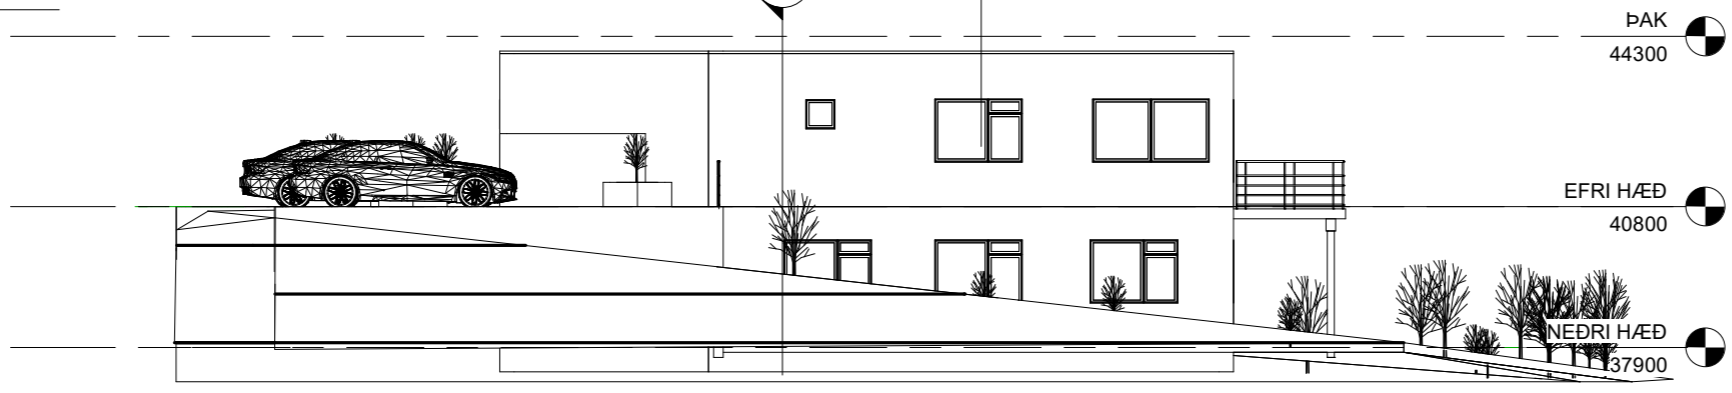


1 VESTUR
1 : 100



3 NORÐUR
1 : 100

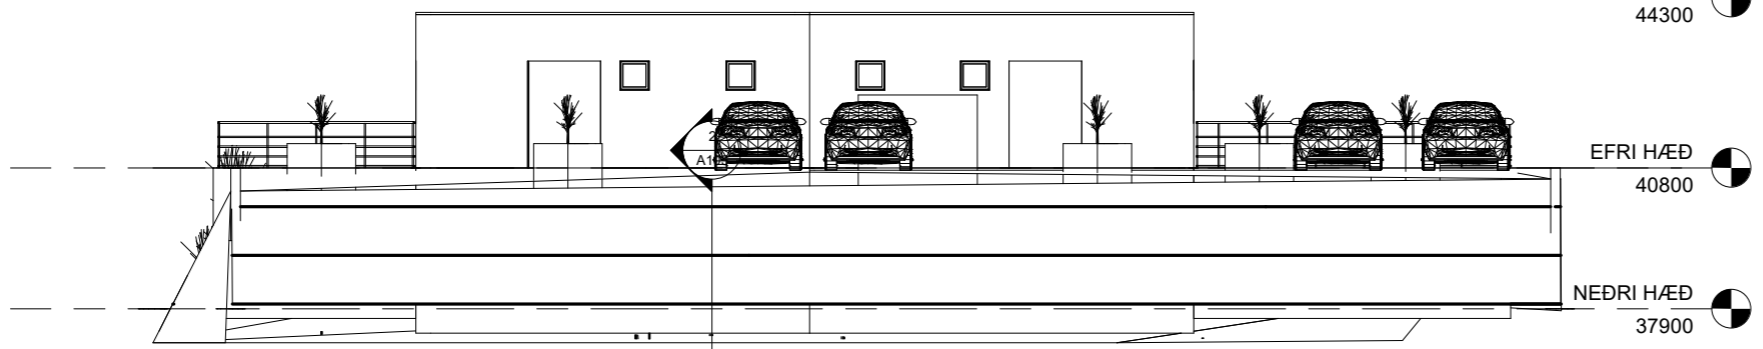

4 AUSTUR
1 : 100

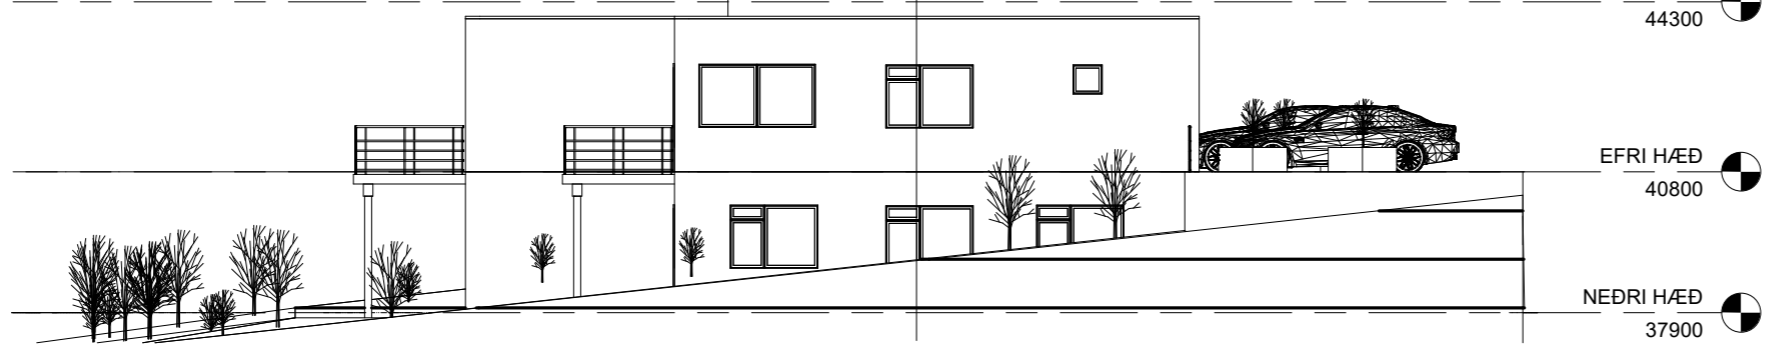

C:\Users\CADID\Dropbox\Hafnarfjörður\Víkurskarð 12\Víkurskarð 12 - 03012018.rvt

Nr.	Lýsing	Dagur

Fríðrik Ólafsson,
Verkfræðingur, 240753-2439,
Gsm: 8965548, Netfang: ofridrik@gmail.com
Reykjafold 14 - 112 Reykjavík

VÍKURSKARÐ 12 - HAFNARFJÖRDUR	
ÚTLIT HLÍÐA HÚSA	
Verknúmer	FO12201730
Dagur	18.12.2017
Teiknari	FÓ
Samþykkt	FÓ
A104	
Kvarði	1 : 100