


1801490 12.01.2018


2 SUDUR  
1:100




1 VESTUR  
1:100

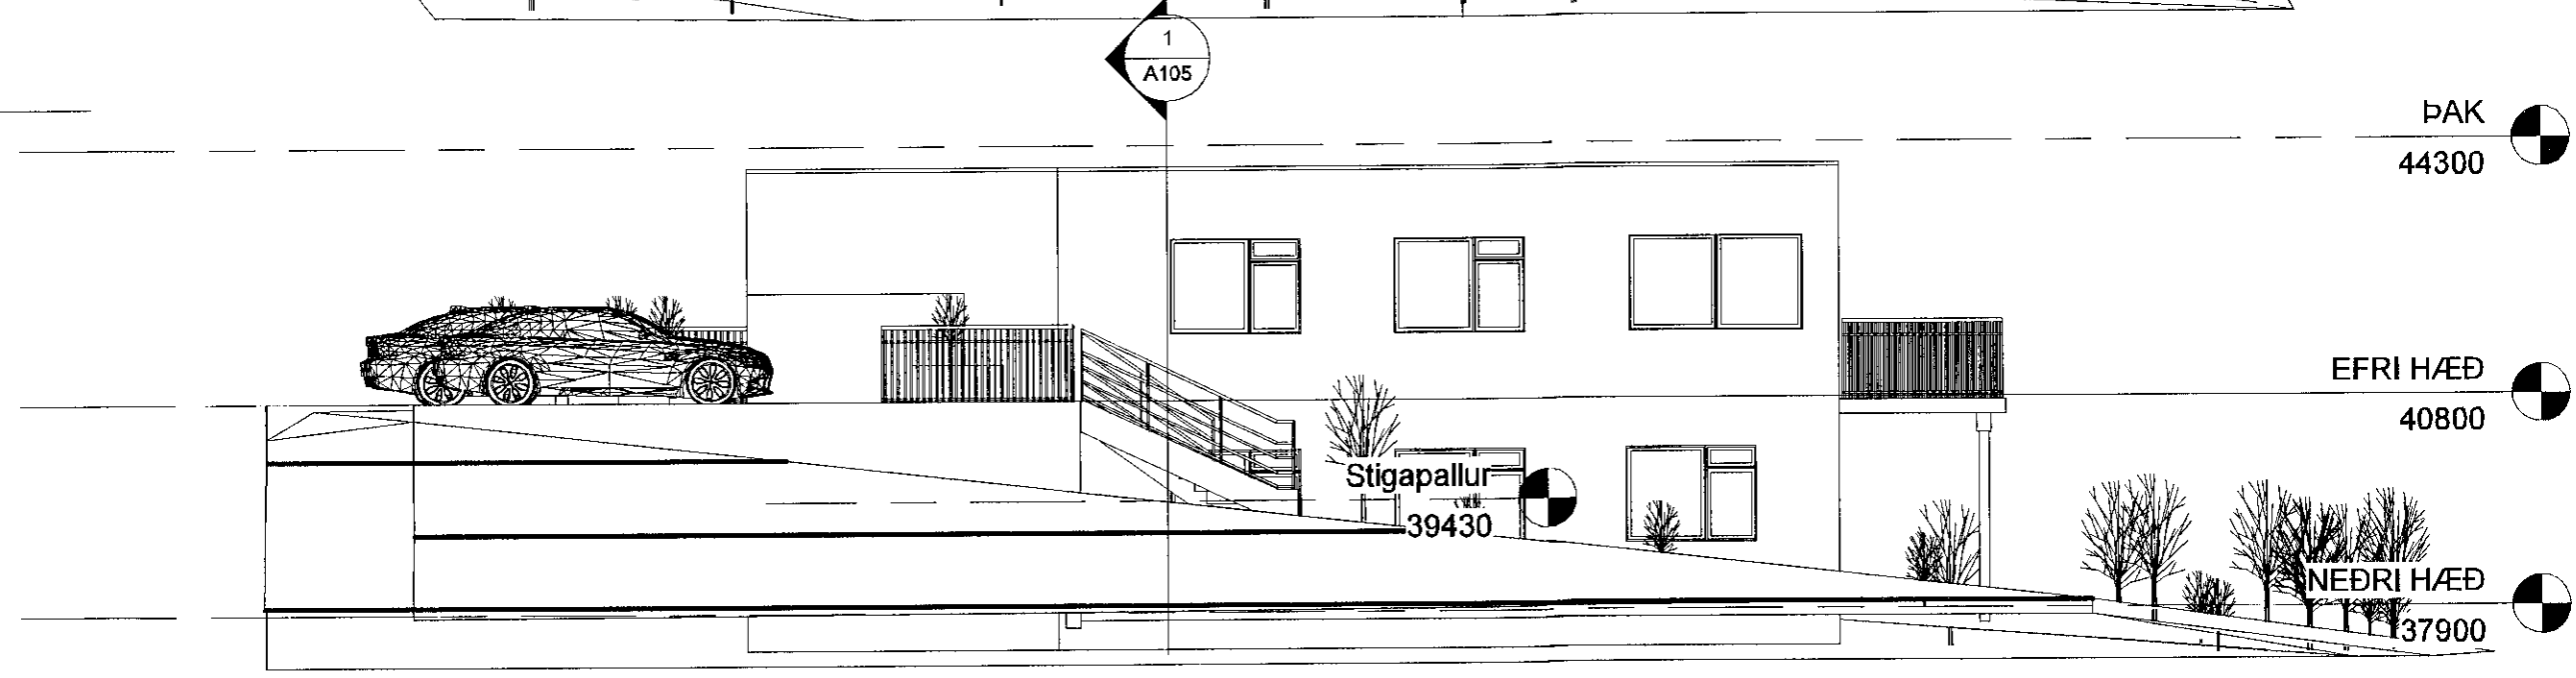

3 NORDUR  
1:100

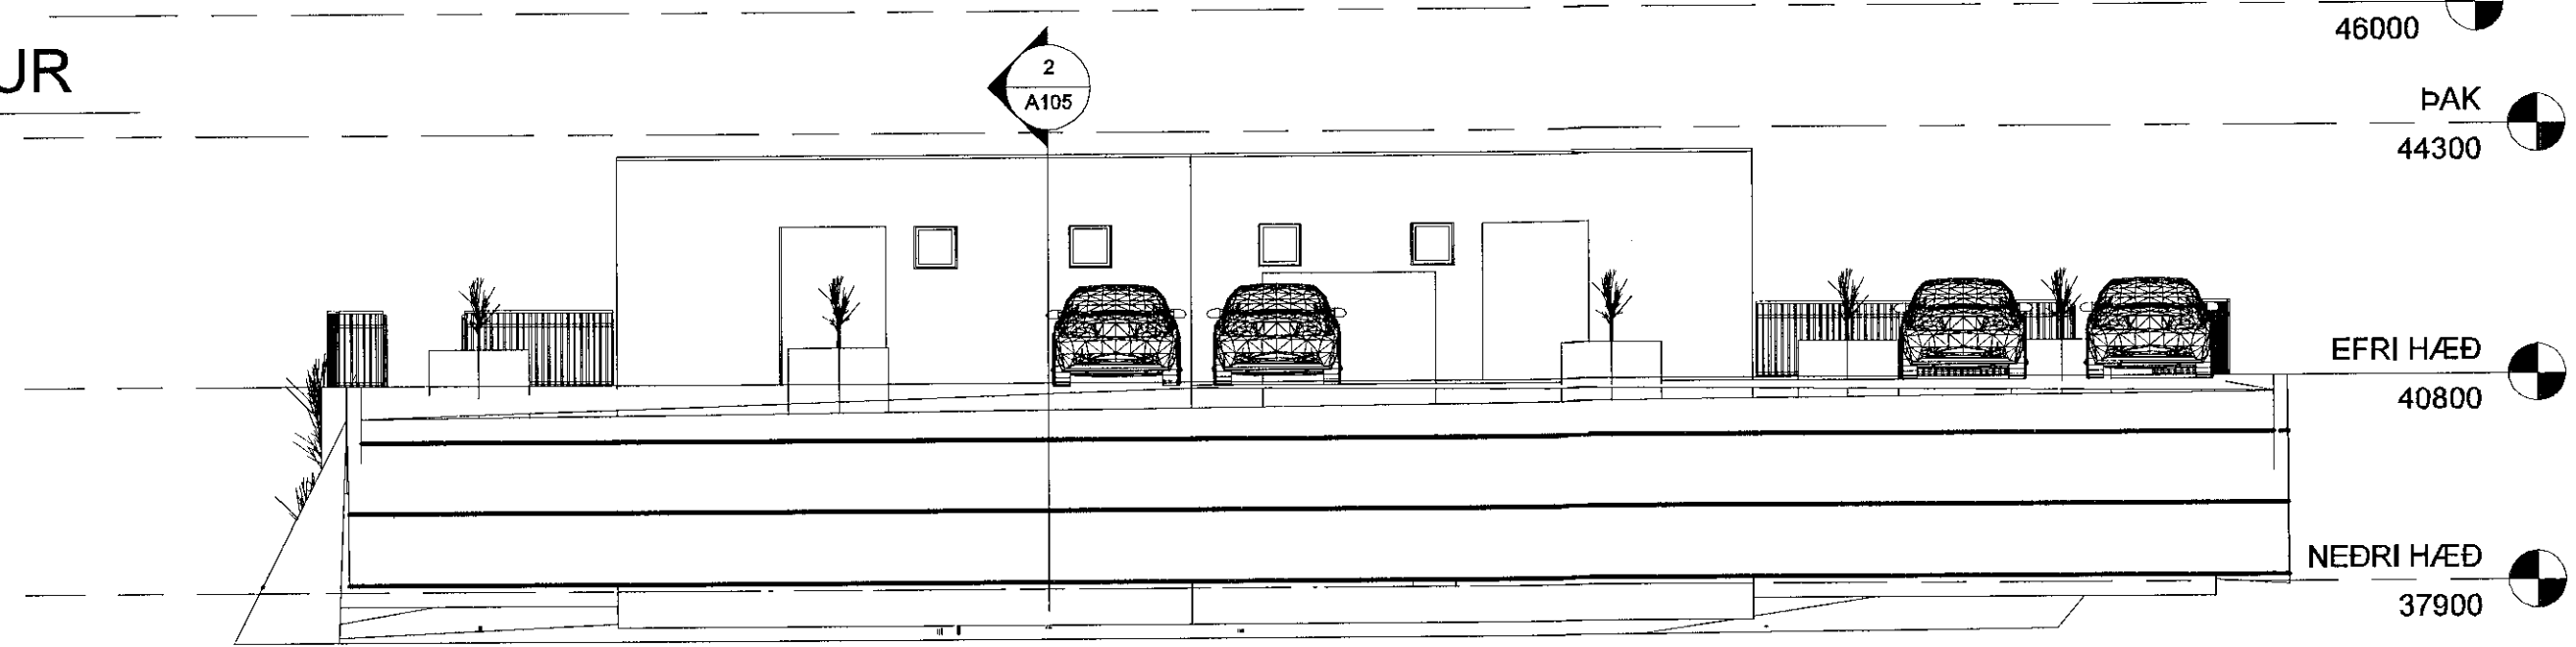

4 AUSTUR  
1:100

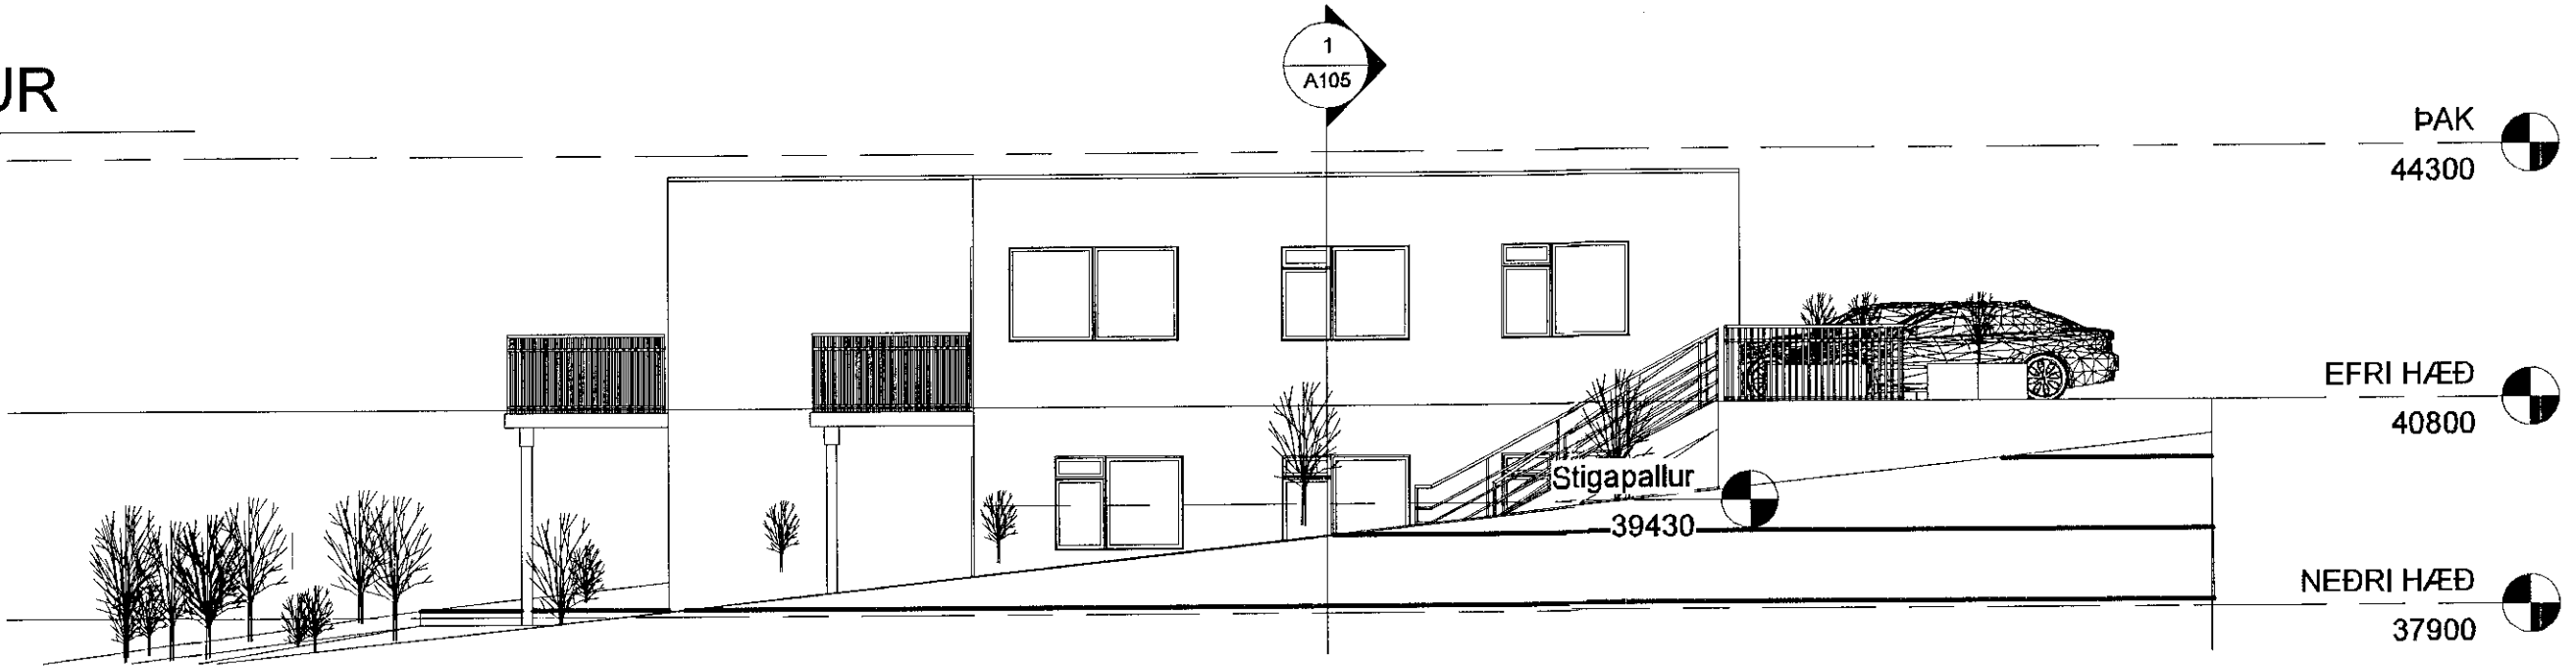

H: Hafnarfjörður - Vikurskaró 12/Vikurskaró 12 - 03012018.rvt

Nr.	Lýsing	Dagur

Friðrik Ólafsson,  
Verkfræðingur 240753-2439,  
Gsm: 8965548; Netfang: ofridrik@gmail.com  
Reykjafold 14 - 112 Reykjavík

VÍKURSKARÓ 12 - HAFNARFJÖRÐUR	
ÚTLIT HLÍÐA HÚSA	
Verknúmer	FO12201730
Dagur	18.12.2017
Teiknari	FÓ
Sampykkt	FÓ
<b>A104</b>	
Kvarði	1:100