	Hafnarfjarðarbær
	Innk: 6.9.2016
	Málsnr: 1609084
Bréfal: 5211	

Fyrirspurn til Byggingafulltrúa

2.sept 2016

Við hjá IsoTec ehf kt: 591205-560 Dalshrauni 9 óskum eftir því að byggja viðbyggingu að grunnfleti 125fm. við núverandi hús að Dalshrauni 9 við Norður enda hússins bil 010101 Fyrirhuguð viðbygging mun þá verða við austur hlið hússins þ.e.a.s. inn að portinu milli Dalshraun 9 og Dalshraun 9b. En þess má geta að Eigendur Dalshraun 9b byggðu viðbyggingu á milli húsana fyrir 2 árum einnig var fyrir eldri viðbygging hjá þeim á sama stað. Hæð þeirra er um 8metrar.

Meðfylgjandi eru tölvugerðar rissteikningar af fyrirhugaðri viðbyggingu eins og við viljum hafa hana.

Við erum með framleiðslufyrirtæki sem er í vexti, núverandi húsnaði orðið þröngt fyrir starfsemina. Starfsmenn eru 5 til 6. Framleiðsla okkar er Rafmagnstjakkar og rafmagnsstjórnbúnaður því tengdu. Starfsemi okkar er tiltölulega þrífaleg. Heimasíða okkar www.isotech.is þar má sjá vöruna sem við framleiðum.

Vonumst eftir jákvæðum viðbrögðum.




Gretar Franksson

Framkvæmdastjóri

Gsm 8997112

e-mail gf@isotech.is

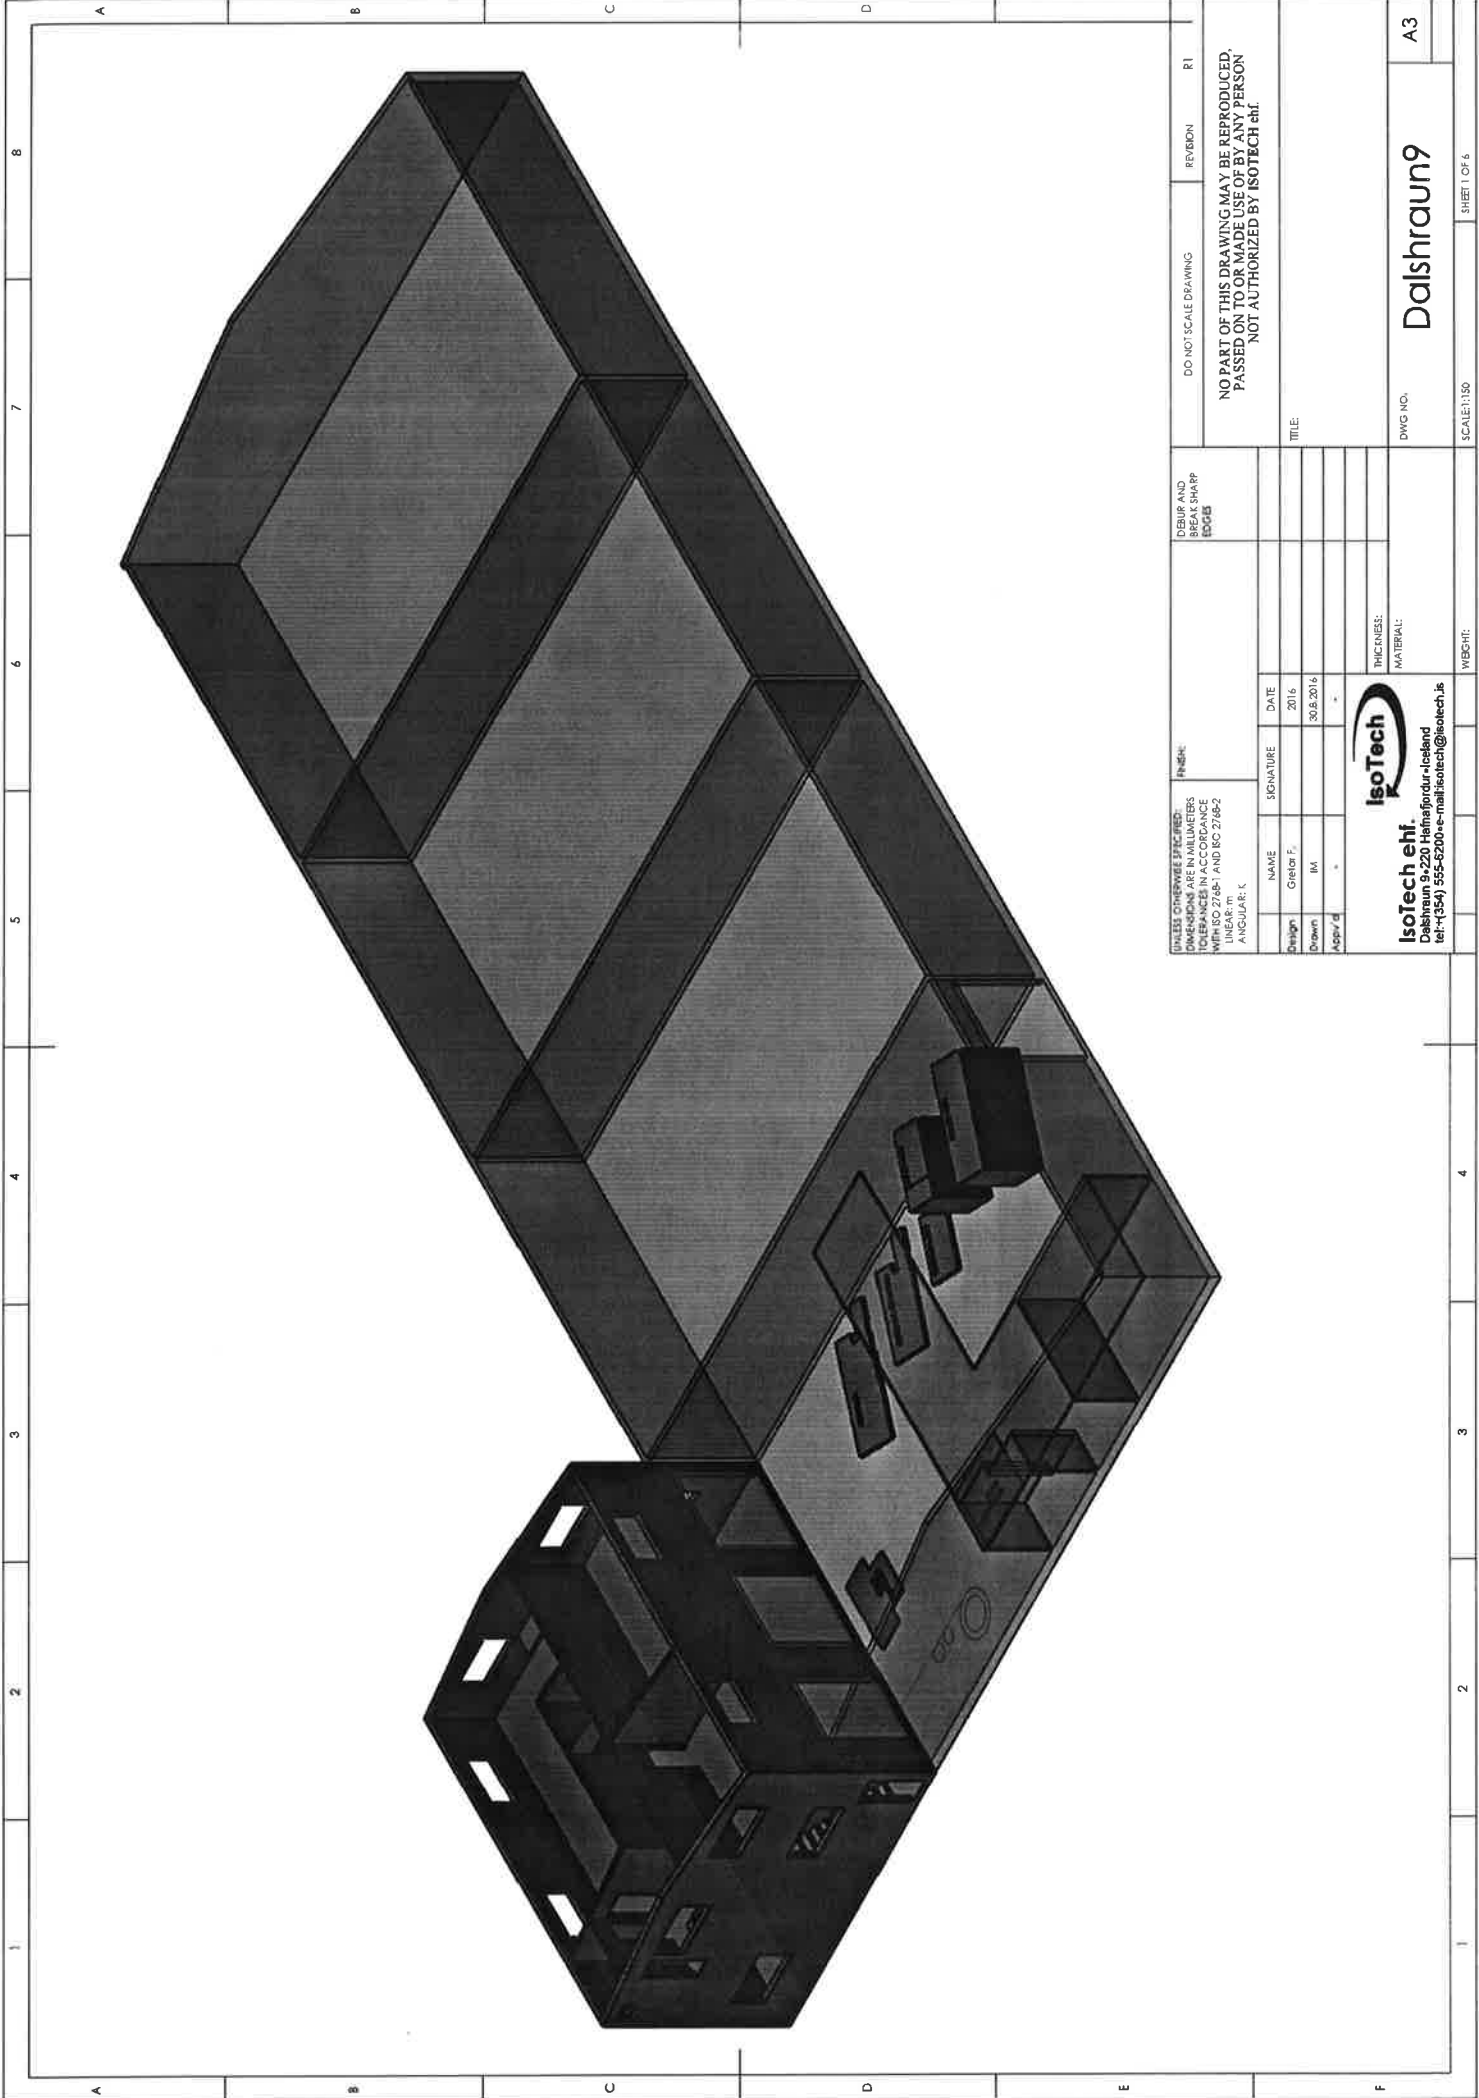

UNLESS OTHERWISE SPECIFIED:
 DIMENSIONS ARE IN MILLIMETERS
 TOLERANCES IN ACCORDANCE
 WITH ISO 2768 AND ISO 2768-2
 LINEAR: ±
 ANGULAR: ±

DESIGN	NAME	SIGNATURE	DATE
Design	Grete F.		2016
Drawn	IM		30.8.2016
Appr/ ch			

DO NOT SCALE DRAWING	REVISION	RI

DEBUR AND
 BREAK SHARP
 EDGES


NO PART OF THIS DRAWING MAY BE REPRODUCED,
 PASSED ON TO OR MADE USE OF BY ANY PERSON
 NOT AUTHORIZED BY ISOTECH eht.

THICKNESS:
 MATERIAL:




IsoTech eht.
 Dalshraun 9-220 Hellaforour-á-land
 tel: +354 595-6240ve-mail: iso@isotech.is


DWG NO. **Dalshraun9**
 SCALE: 1:150
 SHEET 1 OF 6
 A3

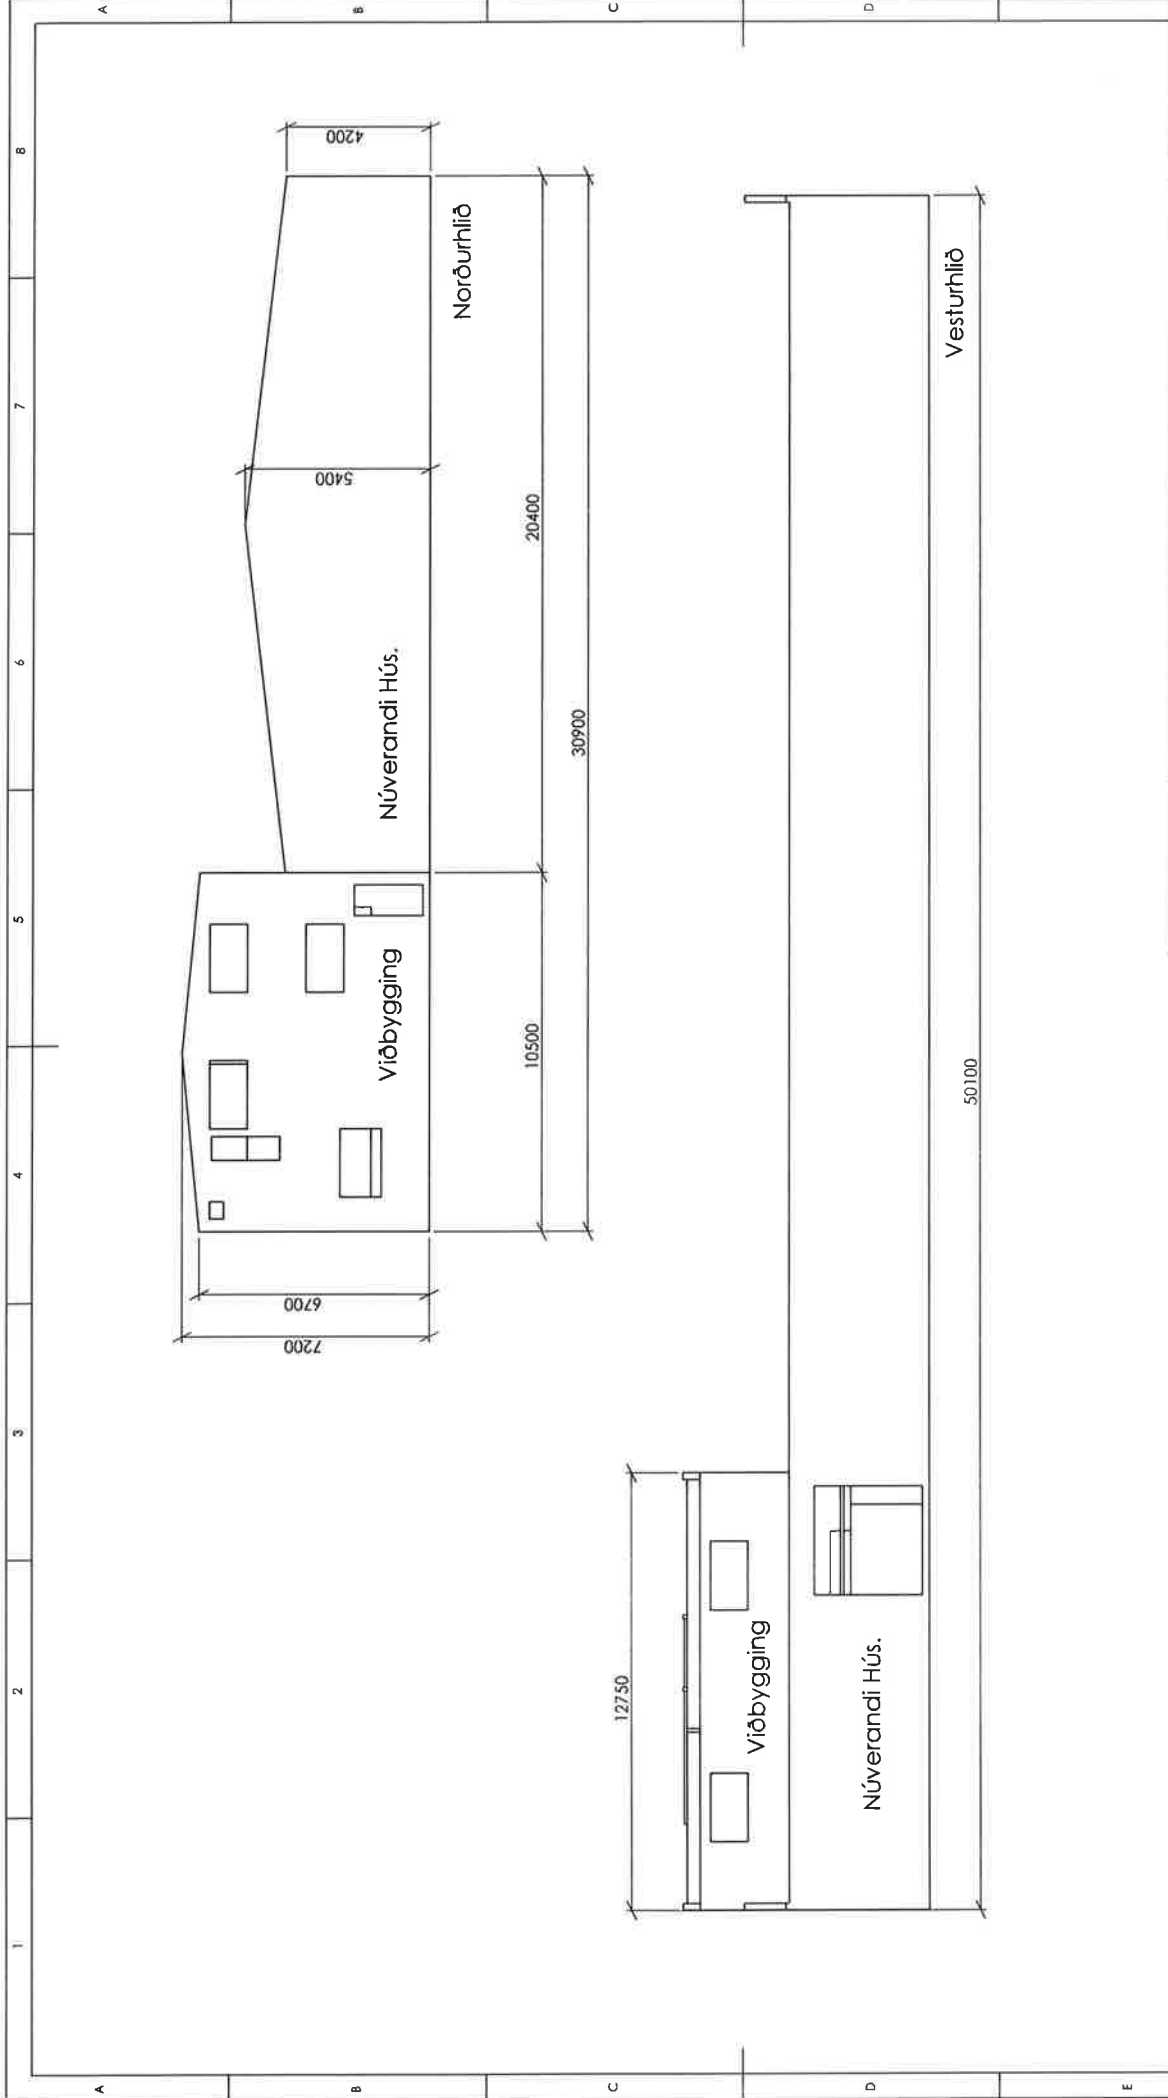


UNLESS OTHERWISE SPECIFIED: DIMENSIONS ARE IN MILLIMETERS TOLERANCES IN ACCORDANCE WITH ISO 2768/1 AND ISO 2768-2 UNLESS INDICATED OTHERWISE ANGULAR: 1:1		FINISH:		DO NOT SCALE DRAWING		REVISION	
DESIGN AND BREAK SHARP EDGES		TITLE:		R1		NO PART OF THIS DRAWING MAY BE REPRODUCED, PASSED ON TO OR MADE USE OF BY ANY PERSON NOT AUTHORIZED BY ISOTECH ehf.	
NAME	SIGNATURE	DATE	THICKNESS:				
Design	Creator F.	2016	MATERIAL:				
Drawn	IM	30.08.2016					
Asp'ed							
isoTech isoTech ehf. Dalshraun 9-22D Hafnarfjörður - Ísland tel: +354 555-6200 e-mail: isotech@isotech.is			DWG NO.		A3		
			SCALE: 1:50		SHEET 2 OF 6		
			WBC/HT:				

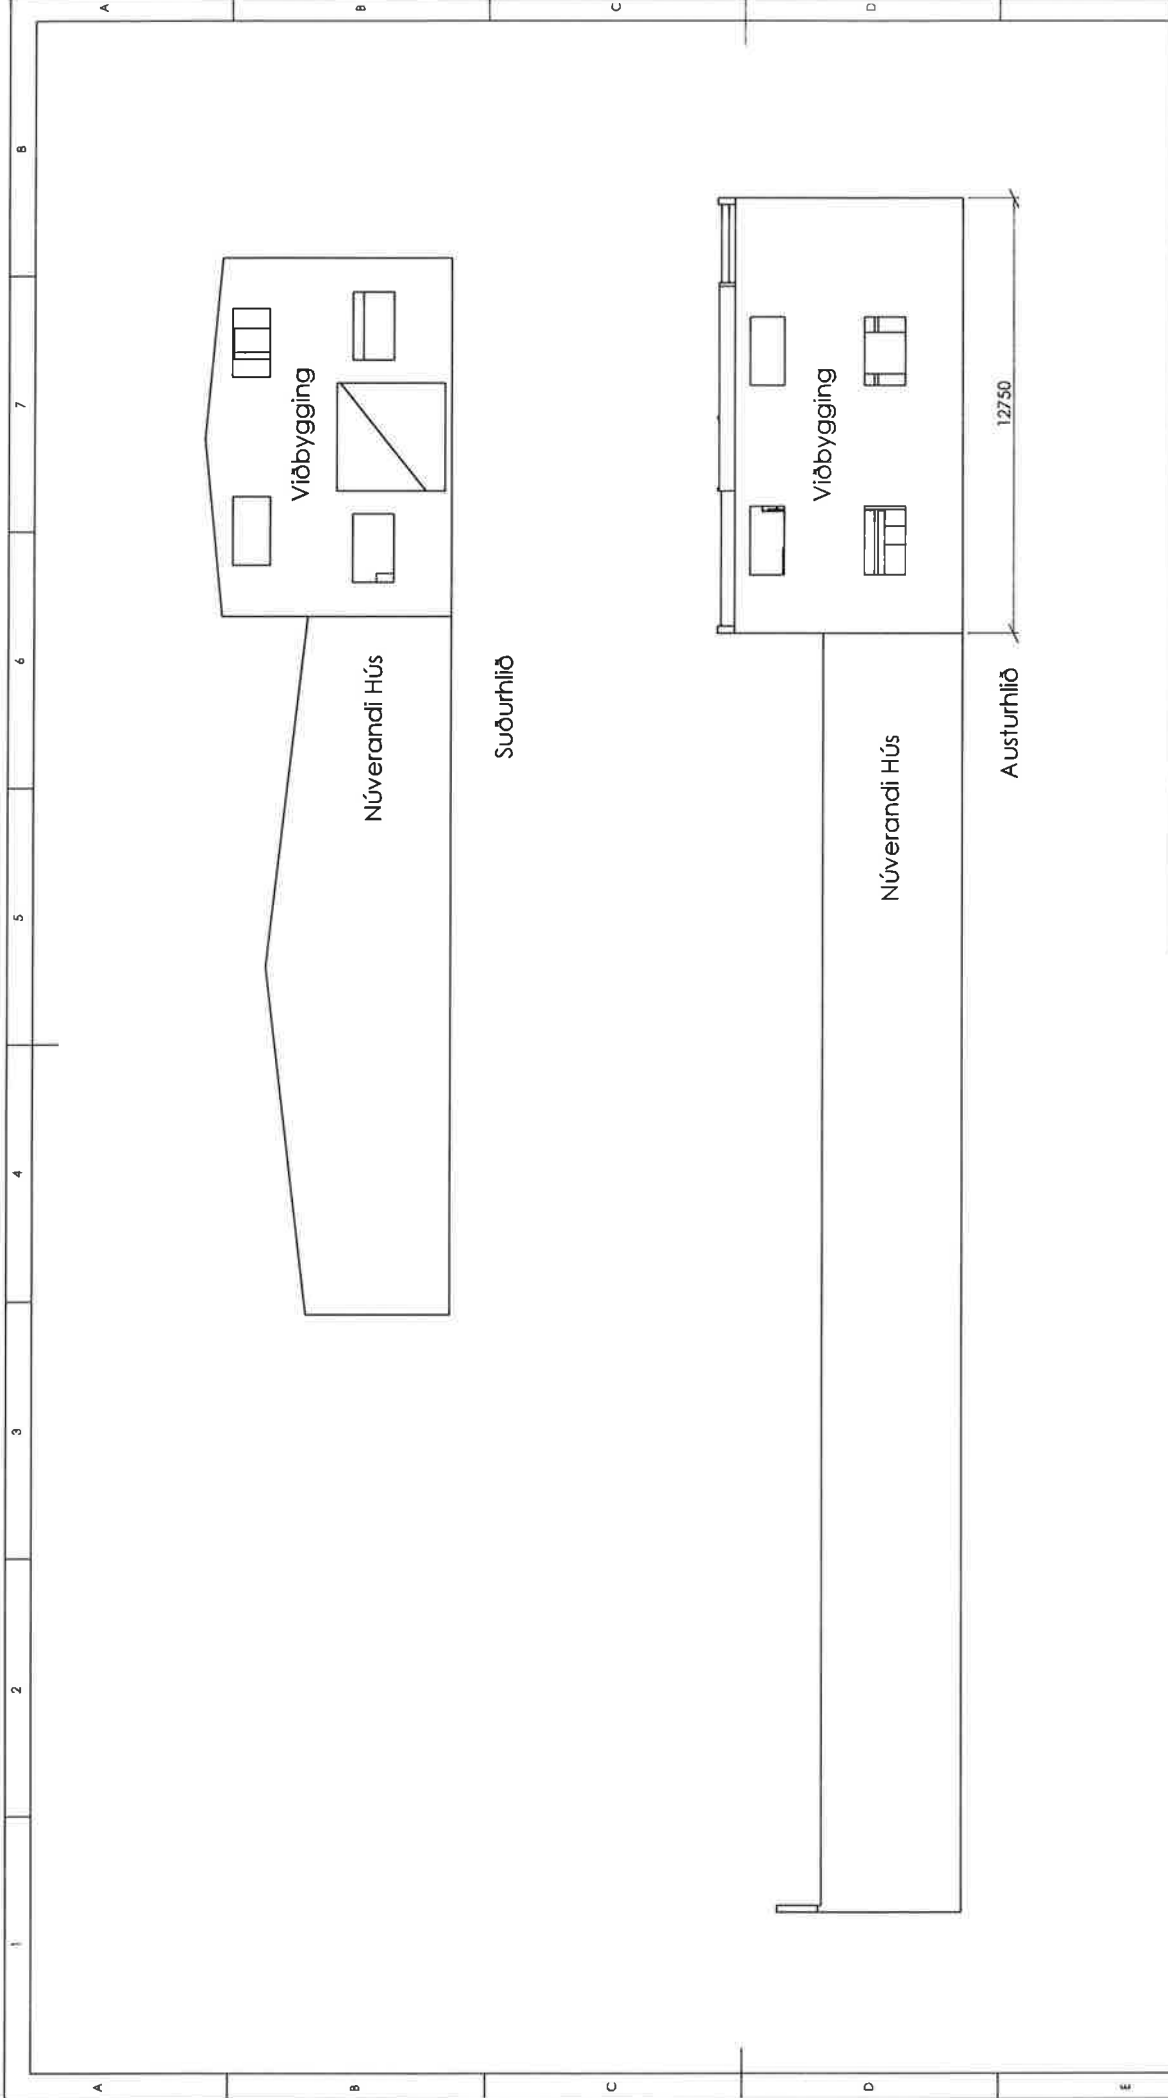

UNLESS OTHERWISE SPECIFIED: DIMENSIONS ARE IN MILLIMETERS TOLERANCES IN ACCORDANCE WITH ISO 2768:1 AND ISO 2768-2 ANGULAR: ±	FINISH:		DEBUR AND BREAK SHARP EDGES	DO NOT SCALE DRAWING	REVISION	R1
	DESIGN: C. Jónsson DRAWN: IM APPROVED: *					
NAME: C. Jónsson SIGNATURE: IM DATE: 30.6.2016			TITLE:			
MATERIAL:			DWG NO.			
IsoTech ehf. Dalshraun 9-220 Hafnarfjörður - ísland tel: (+354) 555-6200 e-mail: iso@isotech.is			Dalshraun9			
ISO TECH			SCALE: 1:75			
WBSCHIT:			SHEET 3 OF 6			

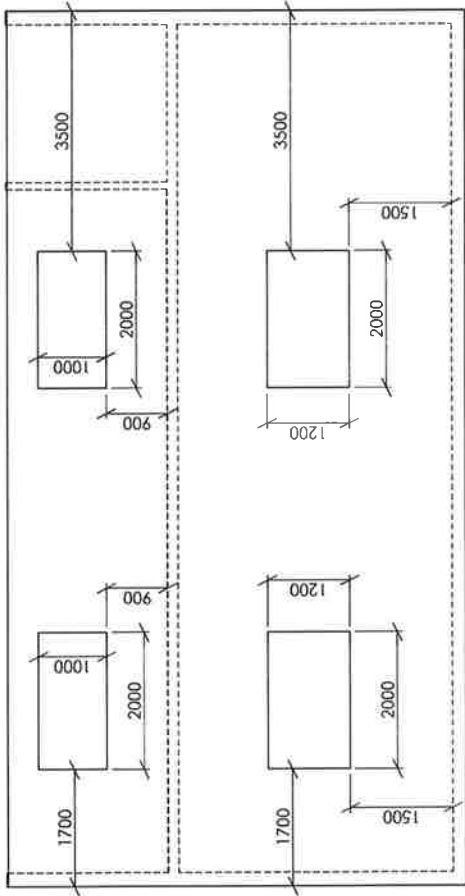

Viðbygging Austurniló

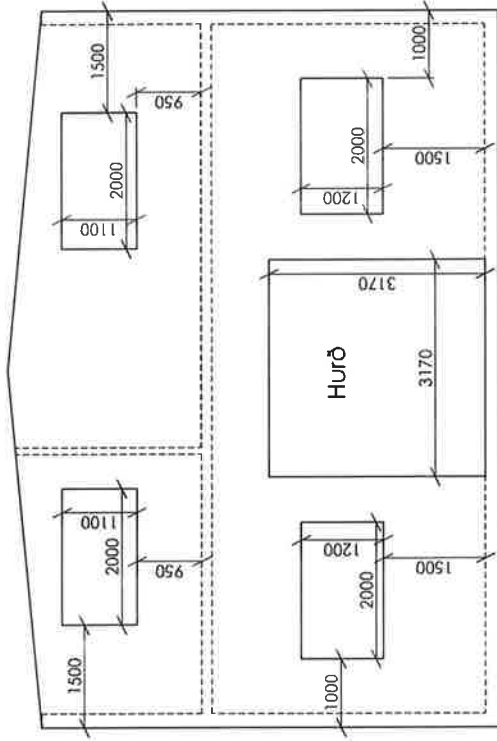

Viðbygging Suðurniló

UNLESS OTHERWISE SPECIFIED:
DIMENSIONS ARE IN MILLIMETERS
TOLERANCES IN ACCORDANCE
WITH ISO 2768-1 AND ISO 2768-2
MATERIAL: ALUMINUM
ANGULAR: K

DESIGN	NAME	SIGNATURE	DATE
Design	Grípur F.		2016
Drawn	BM		NOV.2016
Approved	*		*

isoTech
isoTech ehf.
 Dalshraun 9-220 Hafnarfjörður - Ísland
 tel: +354 555-6200 e-mail: isotech@isotech.is

GROUP AND
BREAK PLAYS:
EGGES

FINISH:

THICKNESS:
MATERIAL:

DO NOT SCALE DRAWING

REVISION

RI

NO PART OF THIS DRAWING MAY BE REPRODUCED,
PASSED ON TO OR MADE USE OF BY ANY PERSON
NOT AUTHORIZED BY ISOTECH ehf.

TITLE:



ISO TECH
 Dalshraun 9-220 Hafnarfjörður - Ísland
 tel: +354 555-6200 e-mail: isotech@isotech.is

DWG NO. Dalshraun9

A3

SHEET 3 OF 4

FIGURE:

SCALE: 1:75

4

3

2

1

F

E

D

C

B

A

8

7

6

5

4

3

2

1

F


E

D

C

B

A

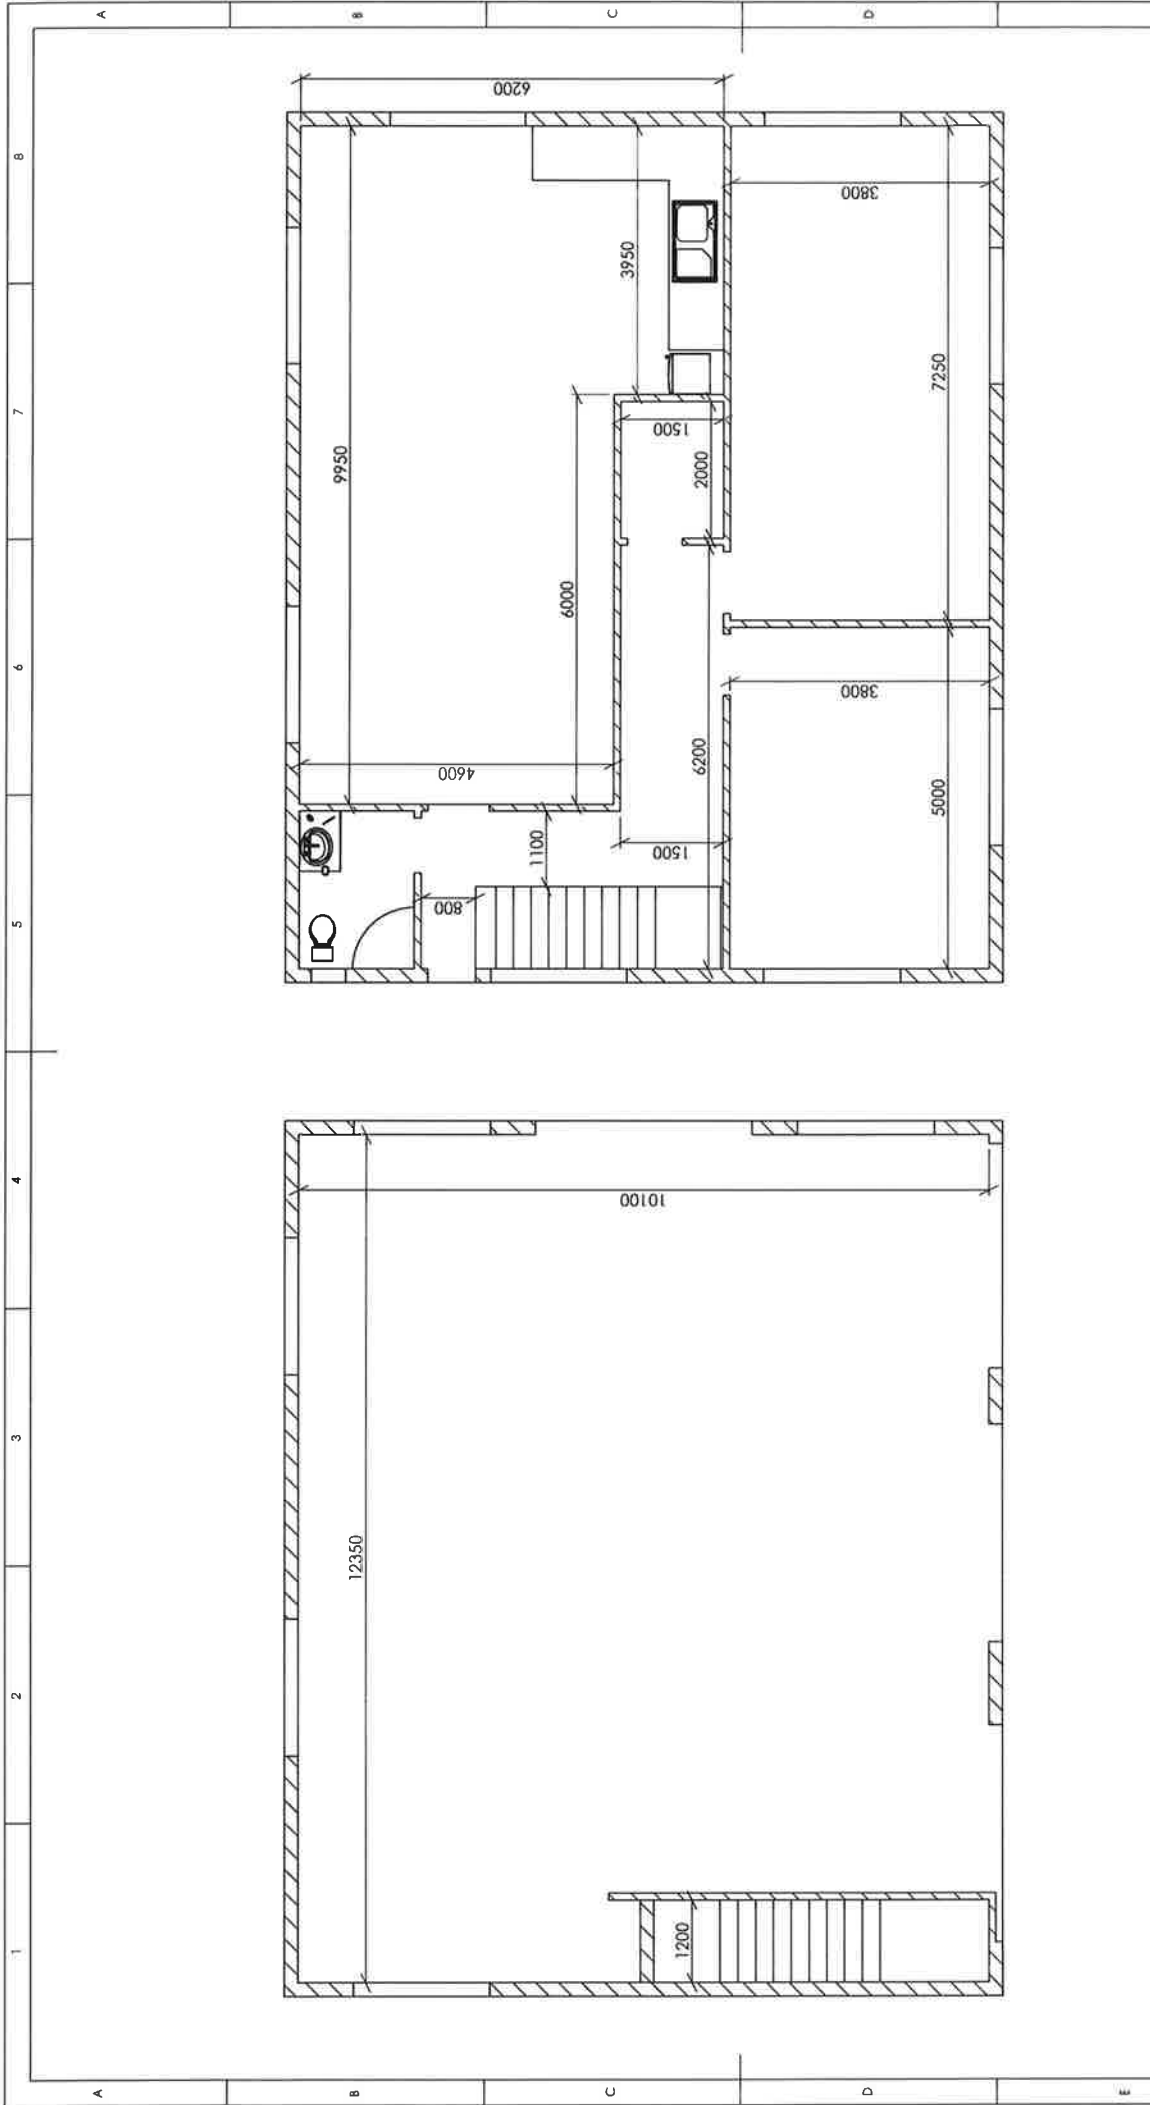

UNLESS OTHERWISE SPECIFIED: DIMENSIONS ARE IN MILLIMETERS TOLERANCES IN ACCORDANCE WITH IS 2768-1 AND IS 2768-2 ANGULAR: K		FINISH:	DO NOT SCALE DRAWING	REVISION	RT															
<table border="1"> <thead> <tr> <th>DESIGN</th> <th>NAME</th> <th>SIGNATURE</th> <th>DATE</th> </tr> </thead> <tbody> <tr> <td>Design</td> <td>Ornar F.</td> <td></td> <td>2016</td> </tr> <tr> <td>Drawn</td> <td>IM</td> <td></td> <td>30.6.2016</td> </tr> <tr> <td>Appr'd</td> <td>-</td> <td></td> <td>-</td> </tr> </tbody> </table>		DESIGN	NAME	SIGNATURE	DATE	Design	Ornar F.		2016	Drawn	IM		30.6.2016	Appr'd	-		-	CLEAN AND BREAK SHARP EDGES	NO PART OF THIS DRAWING MAY BE REPRODUCED, PASSED ON TO OR MADE USE OF BY ANY PERSON NOT AUTHORIZED BY ISOTECH ehf.	
DESIGN	NAME	SIGNATURE	DATE																	
Design	Ornar F.		2016																	
Drawn	IM		30.6.2016																	
Appr'd	-		-																	
<table border="1"> <thead> <tr> <th>THICKNESS:</th> <th>MATERIAL:</th> </tr> </thead> <tbody> <tr> <td> </td> <td> </td> </tr> <tr> <td> </td> <td> </td> </tr> <tr> <td> </td> <td> </td> </tr> </tbody> </table>		THICKNESS:	MATERIAL:							TITLE:	DWG. NO.: Dalshraun9 A3									
THICKNESS:	MATERIAL:																			
isoTech ehf. Dalshraun 9-220 Hinnarjörður-Ísland tel: +354 555-6200 e-mail: isotech@isotech.is		SCALE: 1:75	SHEET: 1 OF 6																	