


Stærð lóðar: 5624 (5109+515) fm
 Stærð byggingarreits: 1300 fm
 Stærð byggingar: 2126 (1063+1063) fm
 Bílastæði: 57
 NHL: 0,5 (2812 fm)

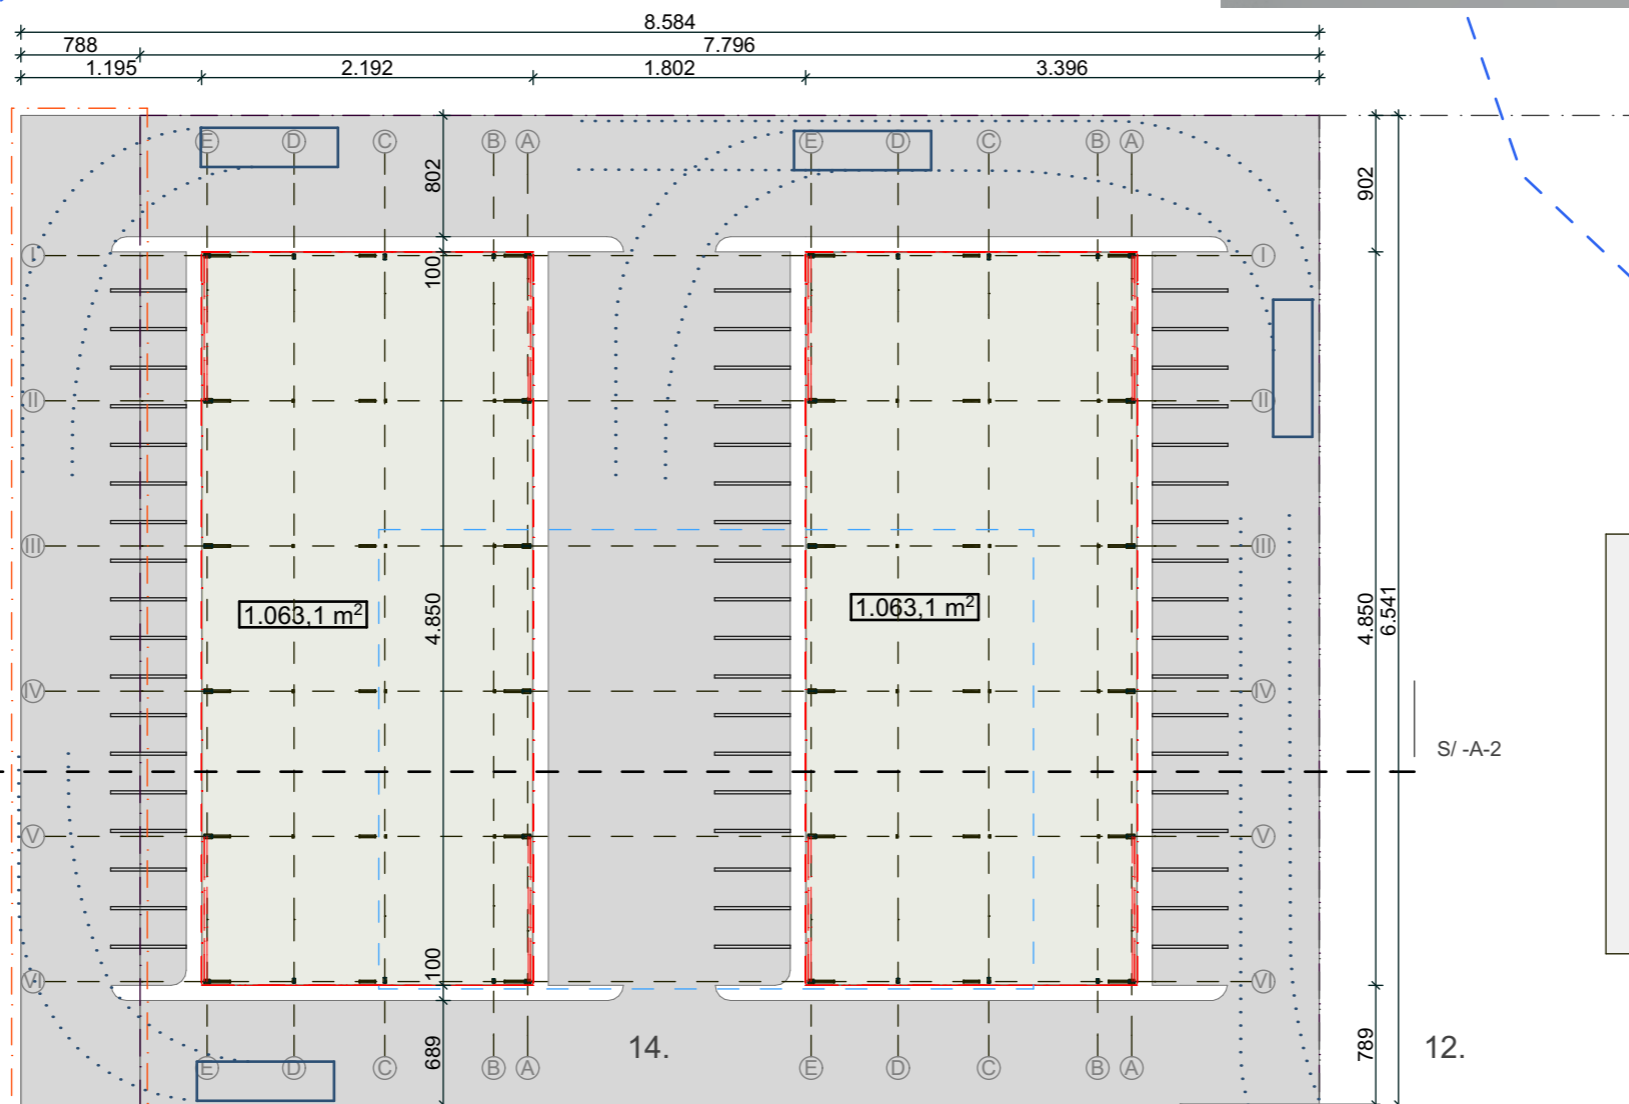

16.

Breiðhella
 Grunnmynd

+ARKITEKTAR

Breiðhella 14., Hafnarfjörður

Tillaga A

dags.	25/10/17
mkv.	1:500
teikn.	
verknr.	

Haraldur Ingvarsson arkitekt 030956 3389 hi@plusark.is
 Páll Hjaltason arkitekt 070859 7859 ph@plusark.is

1:500

kt.: 660504-2060 Fiskislóð 31 101 Revkiavík 562-5959 www.plusark.is