


Viðbótargögn vegna  
deiliskipulags Hleina  
að Langeyrarmölum

hornsteinar  
ARKITEKTAR EHF.

Dags: 03.07.2014  
Breytt: 08.07.2014


VINNIUSTOFA INGOLFSSTRÆTI 5 101 REYKJAVÍK  
SÍMI: 511-7011 FAX: 511-7001  
NETFANG: hornsteinar@hornsteinar.is  
VEFFANG: www.hornsteinar.is

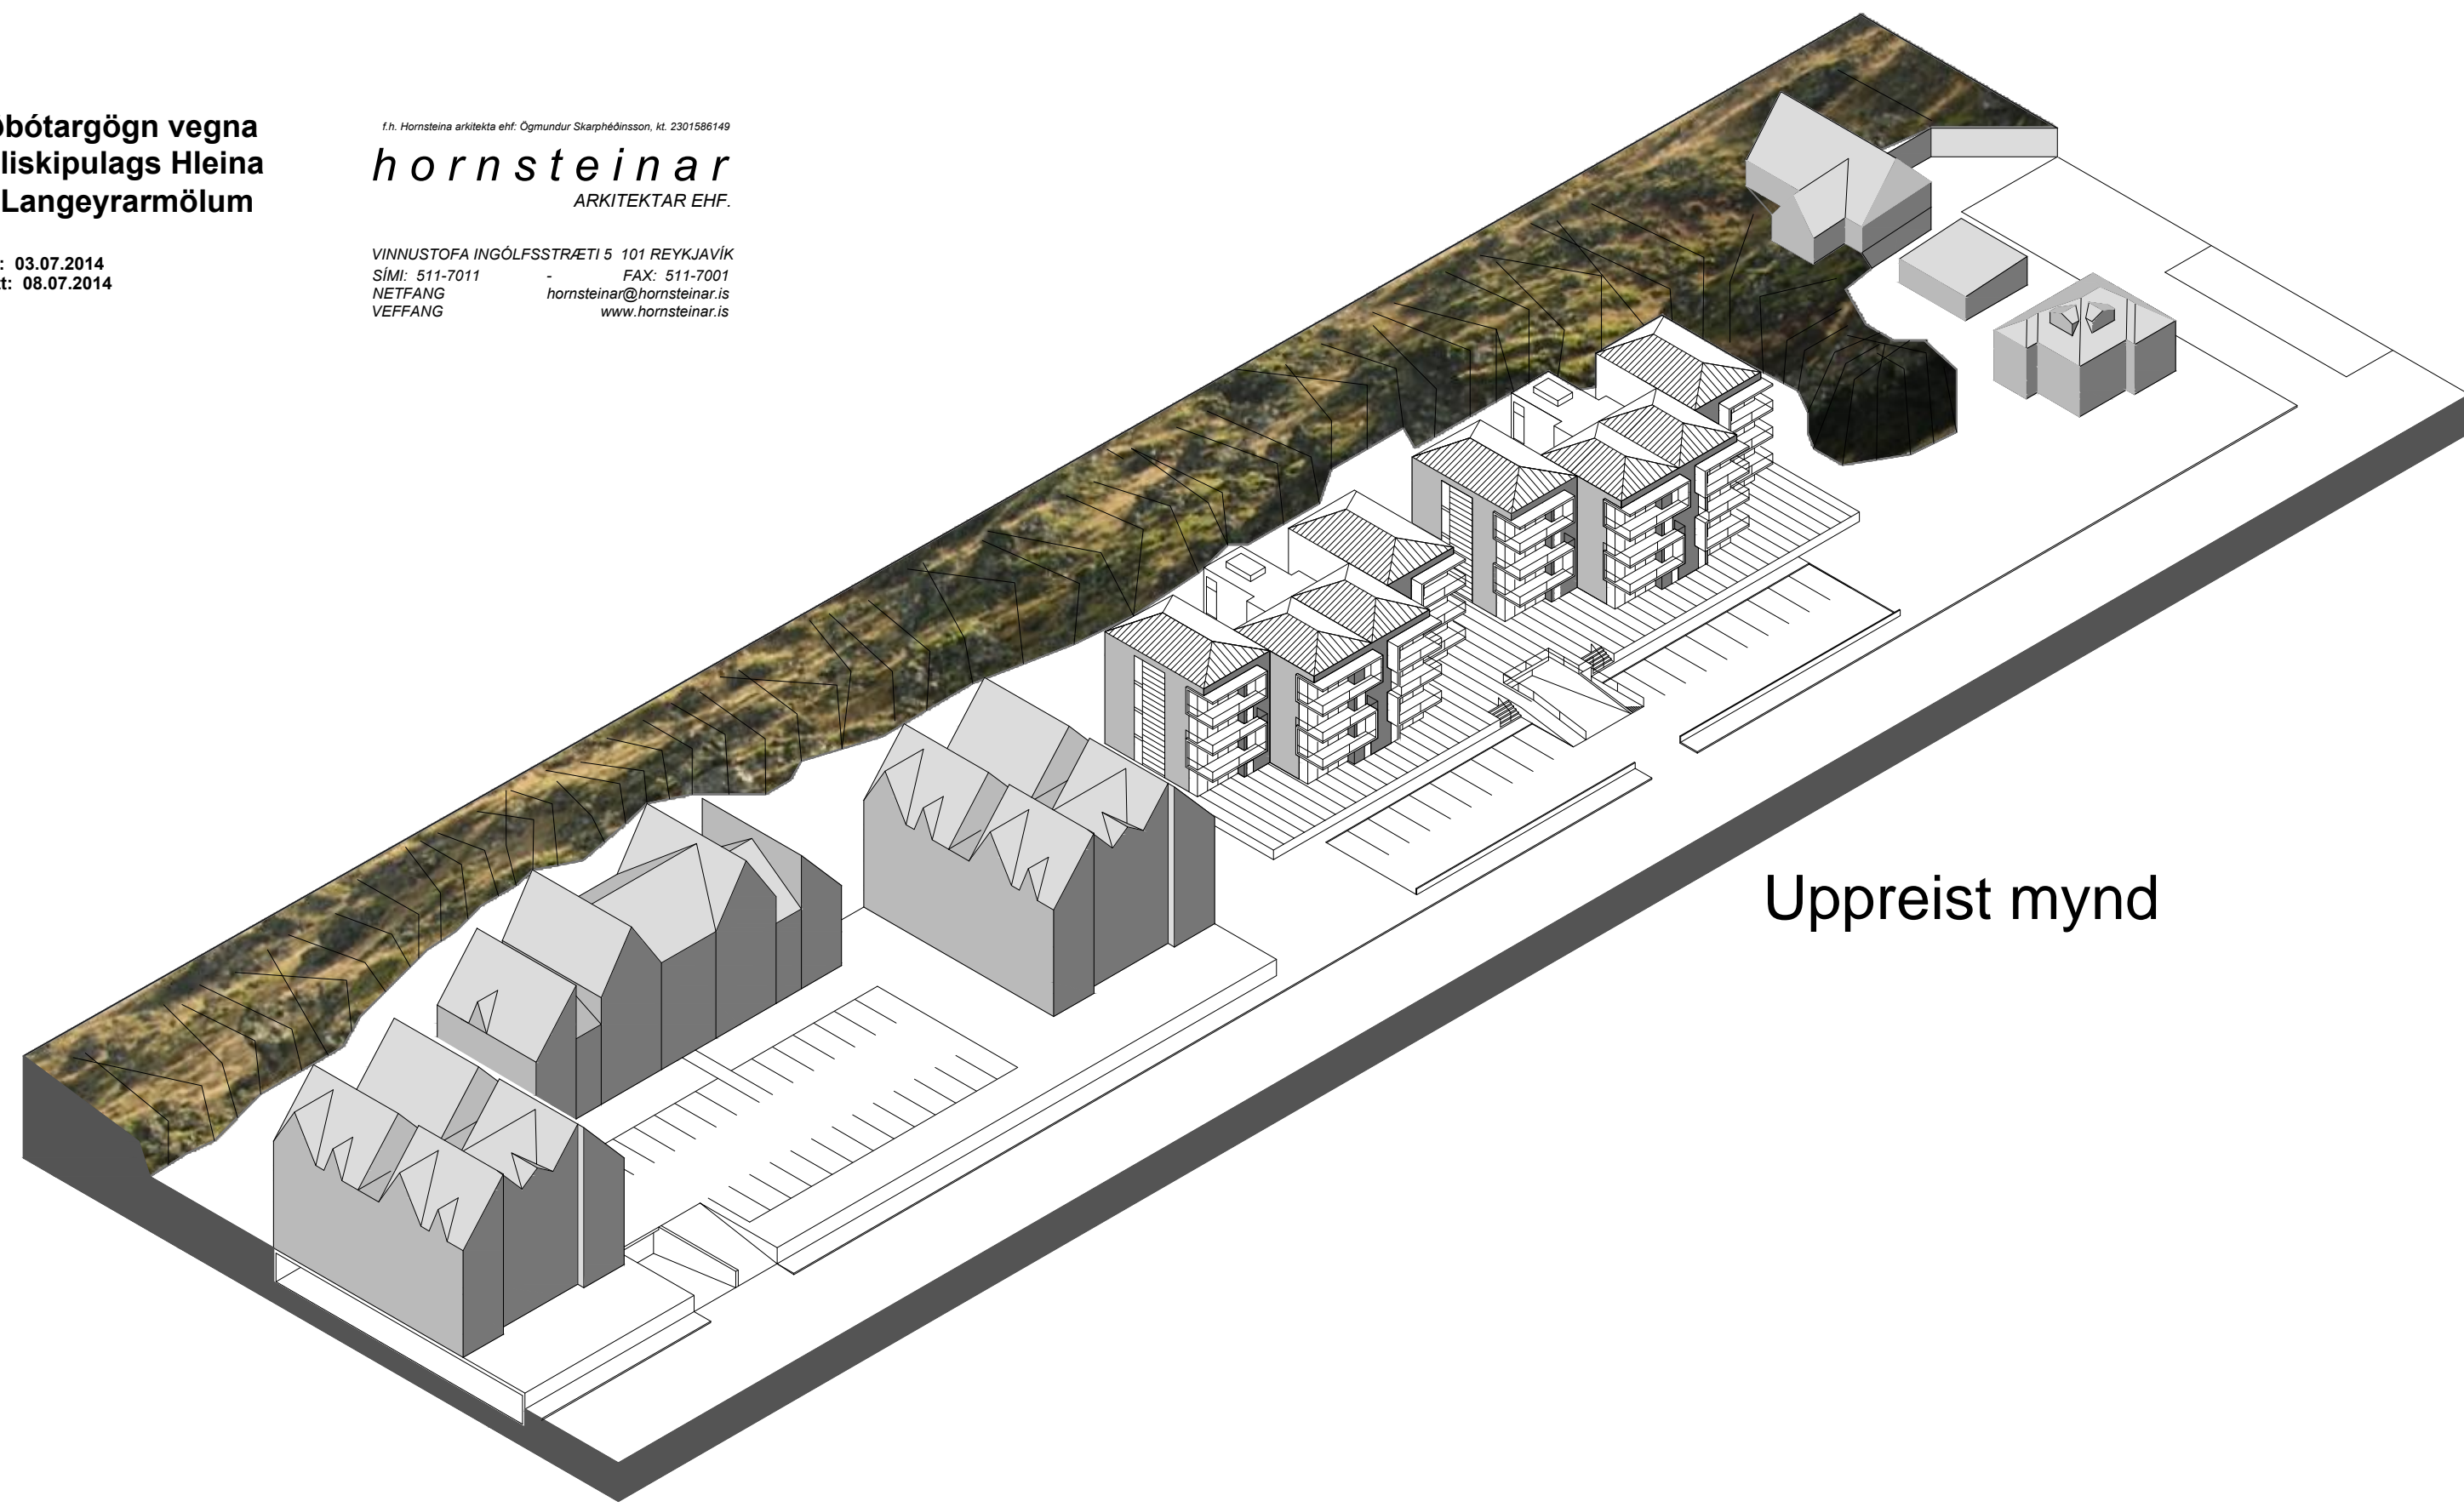

Uppreist mynd



Byggðamynsturskort mkv 1:2500

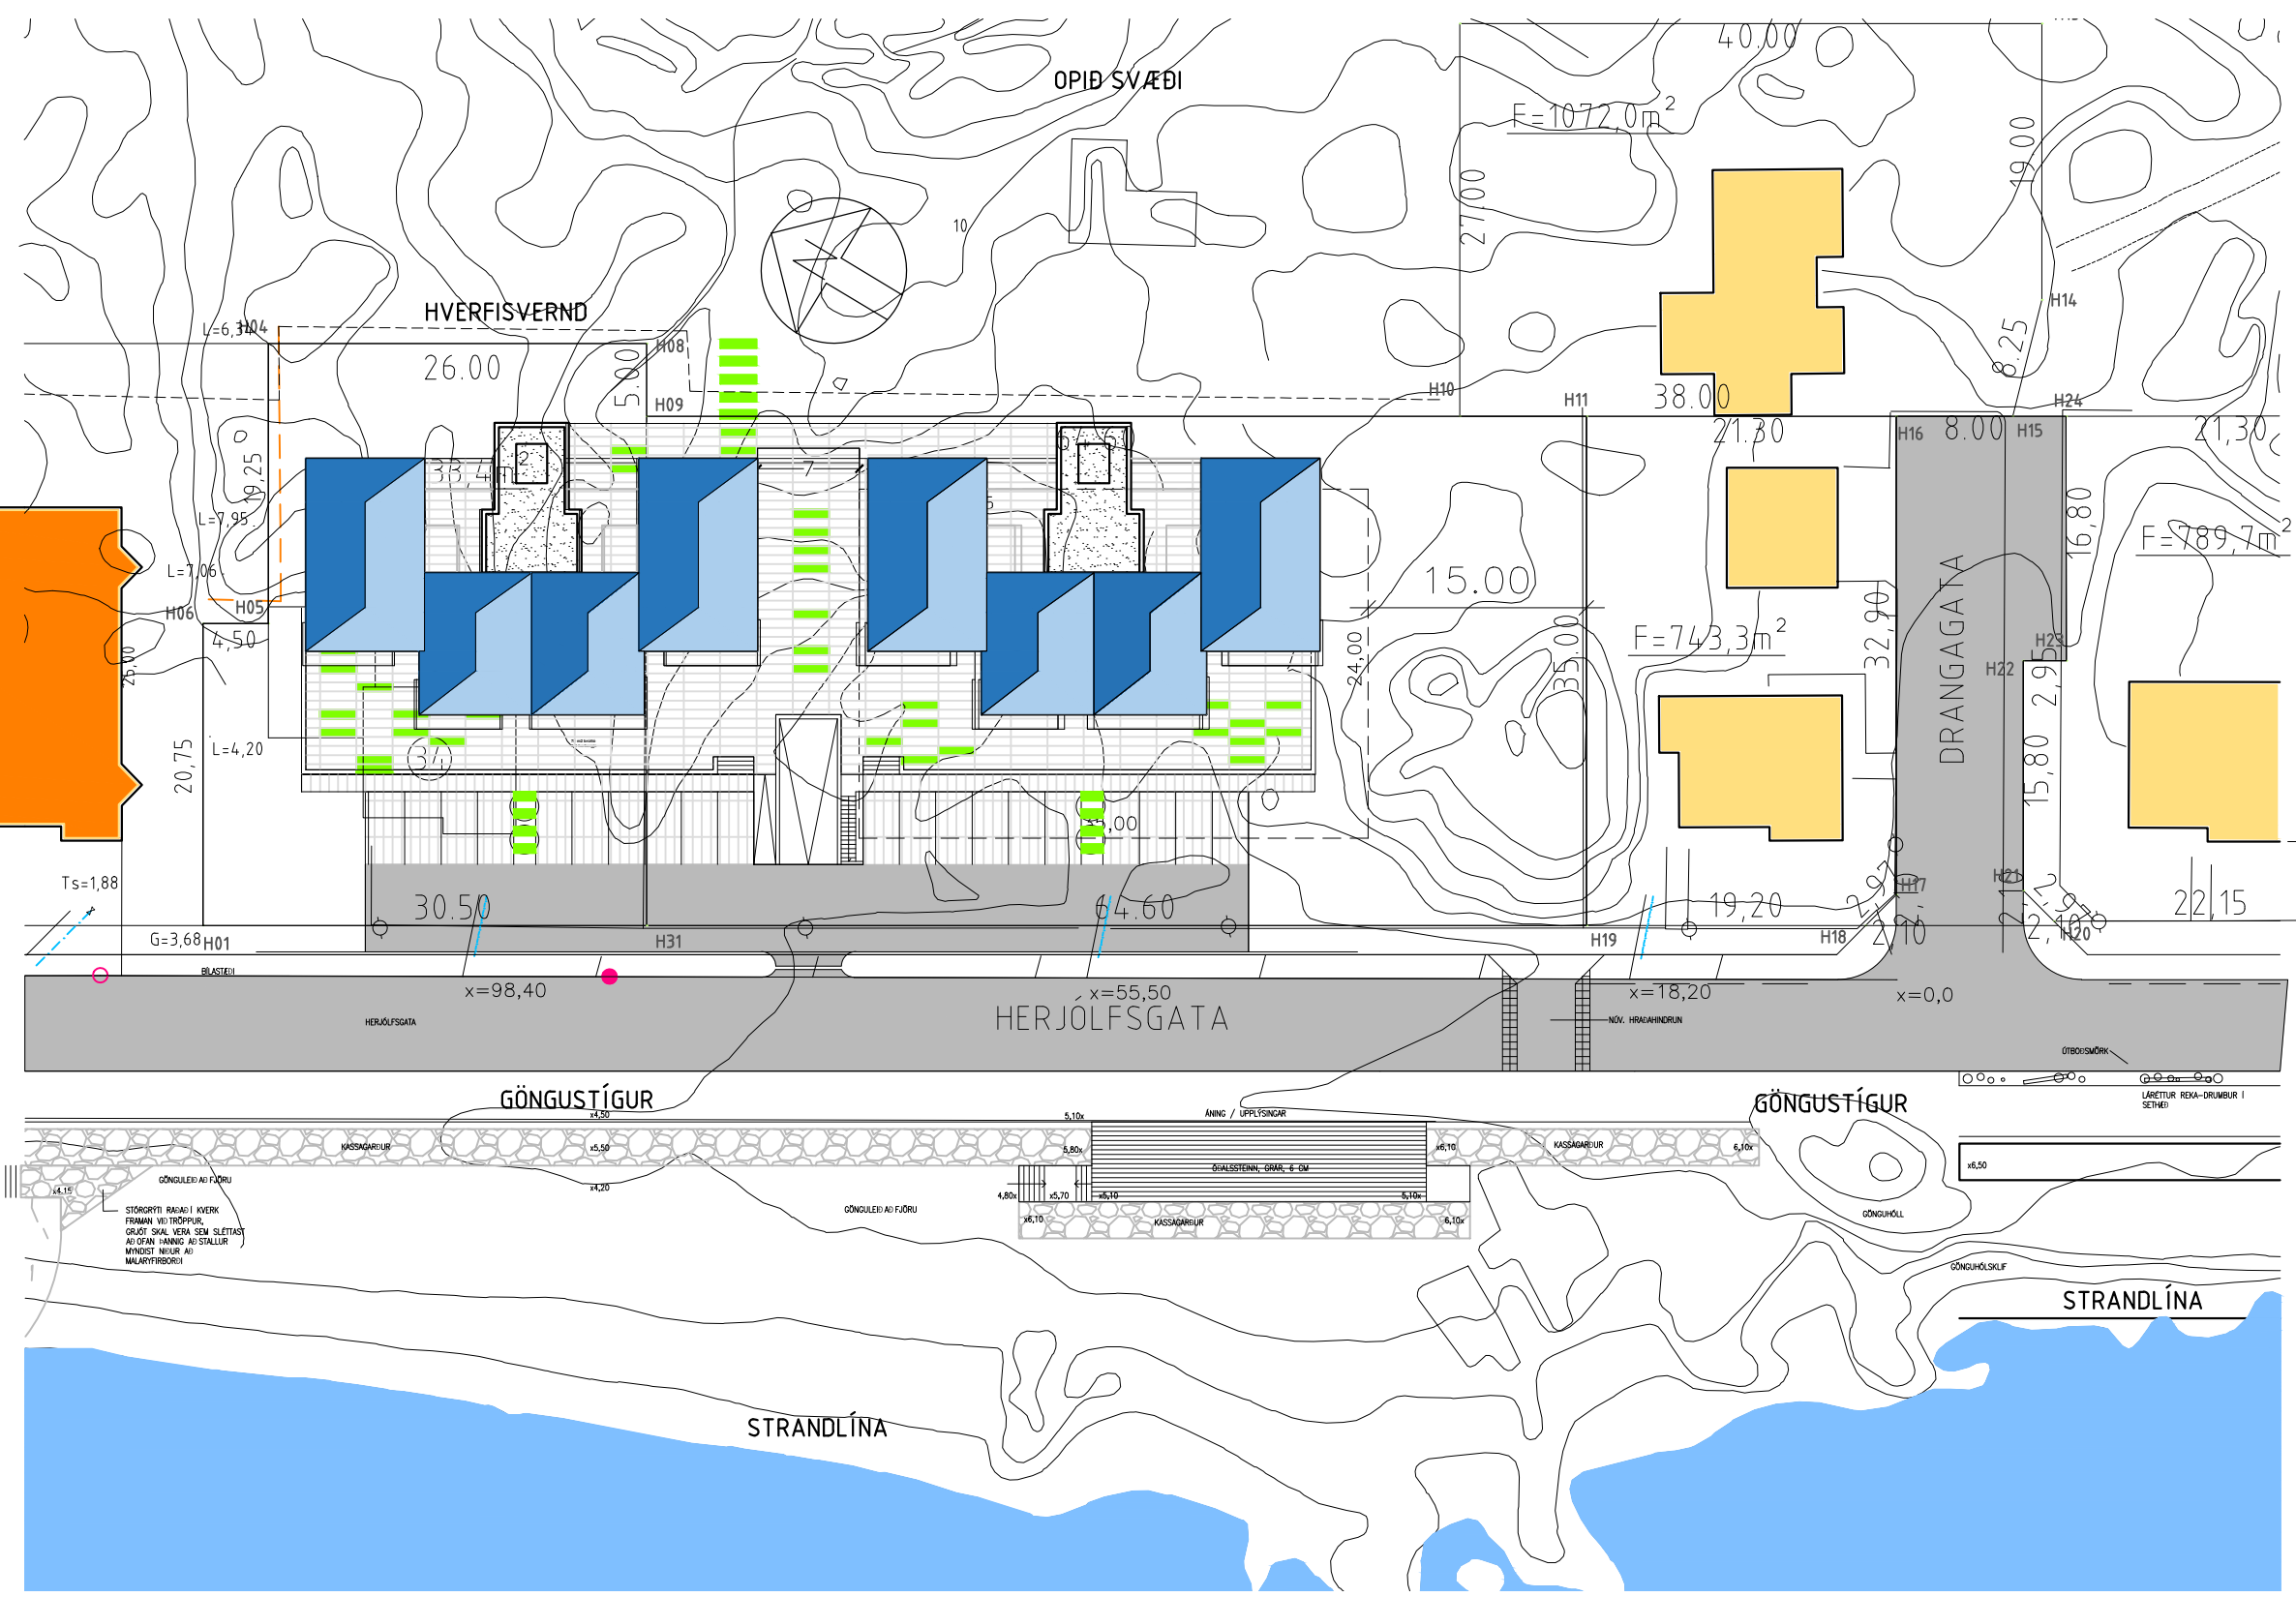

Afstöðumynd mkv 1:500



Götumynd Herjólfsgata mkv 1:300