


Yfirlit



Götumynd


Smyrlahraun 6

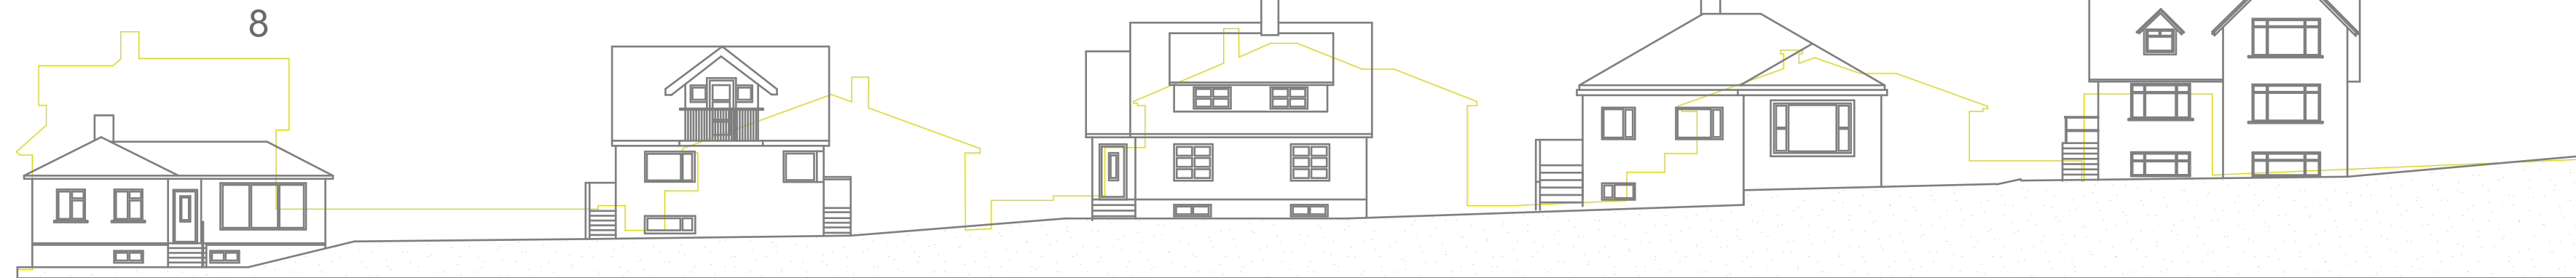

Núverandi götumynd Vitastígs

1:200

Smyrlahraun 6

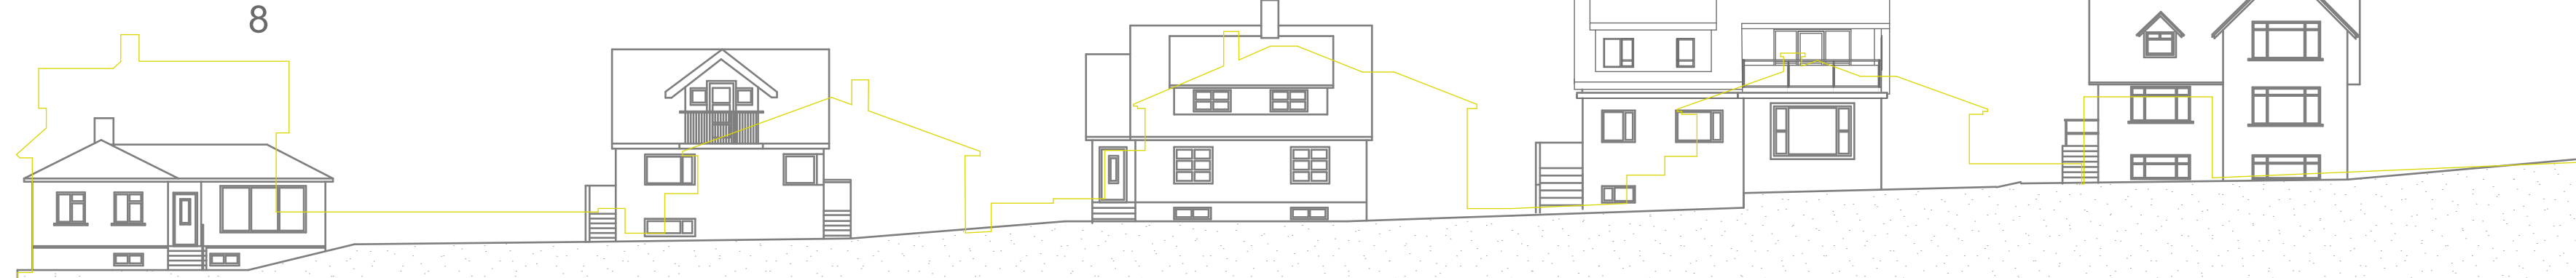

Tillaga götumynd Vitastígs

1:200

+ARKITEKTAR

VÍTASTÍGUR 5, HAFNAFJÖRÐUR

Götumynd og þrívíddarmyndir

dags.	07.01.2018
mkv.	1:200
teikn.	HI/JB
verknr.	

Haraldur Ingvarsson arkitekt 030956-3389
Páll Hjaltason arkitekt 070859-2119

Fiskislóð 31 101 Reykjavík 562-5959 www.plusark.is

A04