

TILLAGA
í vinnslu



Verkefni
SELVOGSGATA 12 HAFNARF.
NÝTT ÞAK-RIS, BÍLGEYMSLA

Heiti 3D MYNDIR

kvarði

dags. 6. OKT. 2016

dags br.

hönnun G. G.


teikn. nr

teikn G. G.

AB-5 A

Hringbraut 17 220 Hafnarfirdi
s. 555-2020 FAX 555-2021
Gísli G. Gunnarsson BFI kt. 020649-2409
kvardi@kvardi.is



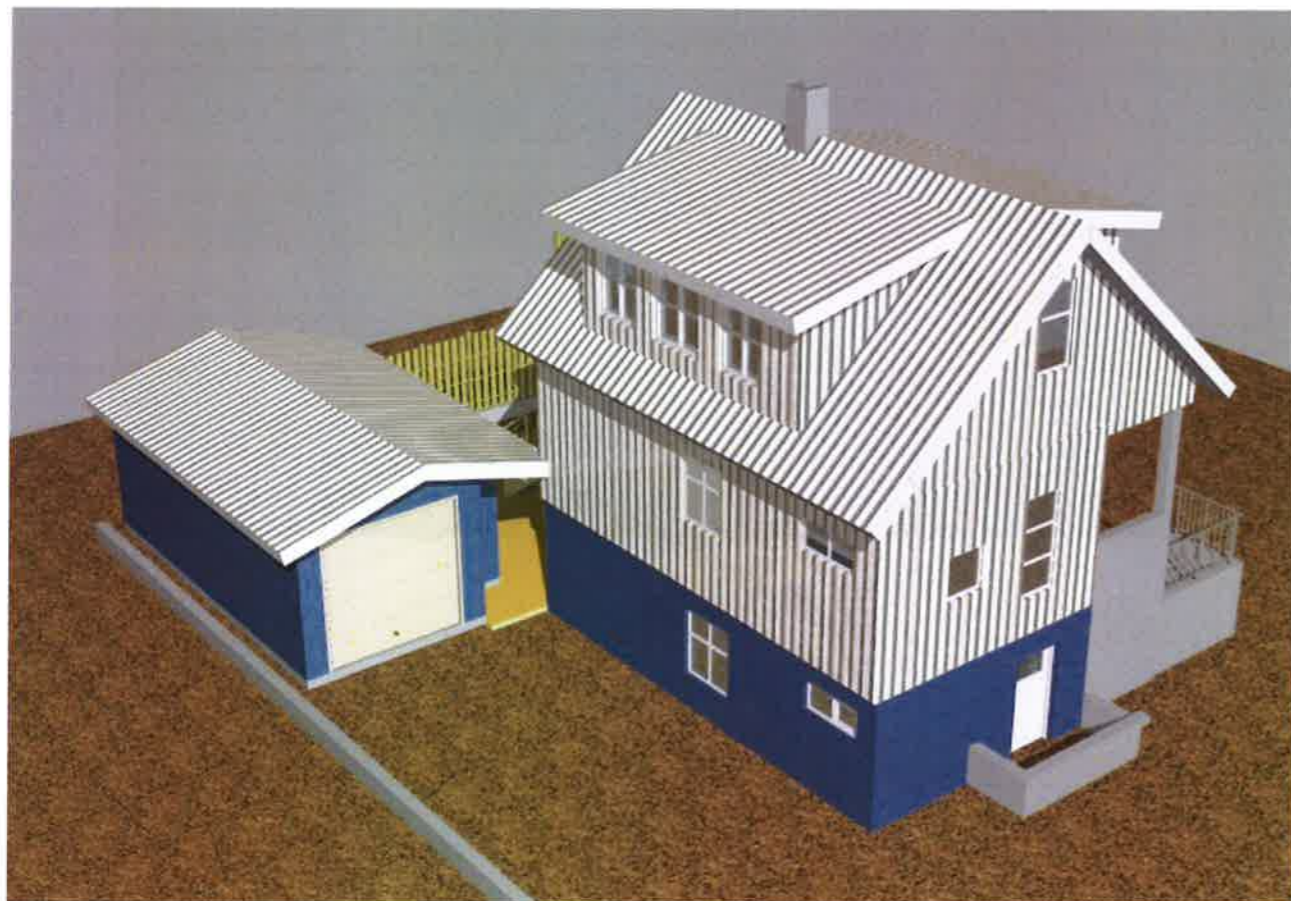

**TILLAGA
í vinnslu**




TEIKNISTOFAN Verkefni
SELVOGSGATA 12 HAFNARF.
NÝTT ÞAK-RIS, BÍLGEYMSLA
Heiti 3D MYNDR

kvarði		
dags.	6. OKT. 2016	dags br.
hönnun	G. G.	teikn. nr
teikn	G. G.	AB-5 B

Hringbraut 17 220 Hafnarfirdi
s. 555-2020 FAX 555-2021
Gísli G. Gunnarsson BFI kt. 020649-2409
kvardi@kvardi.is



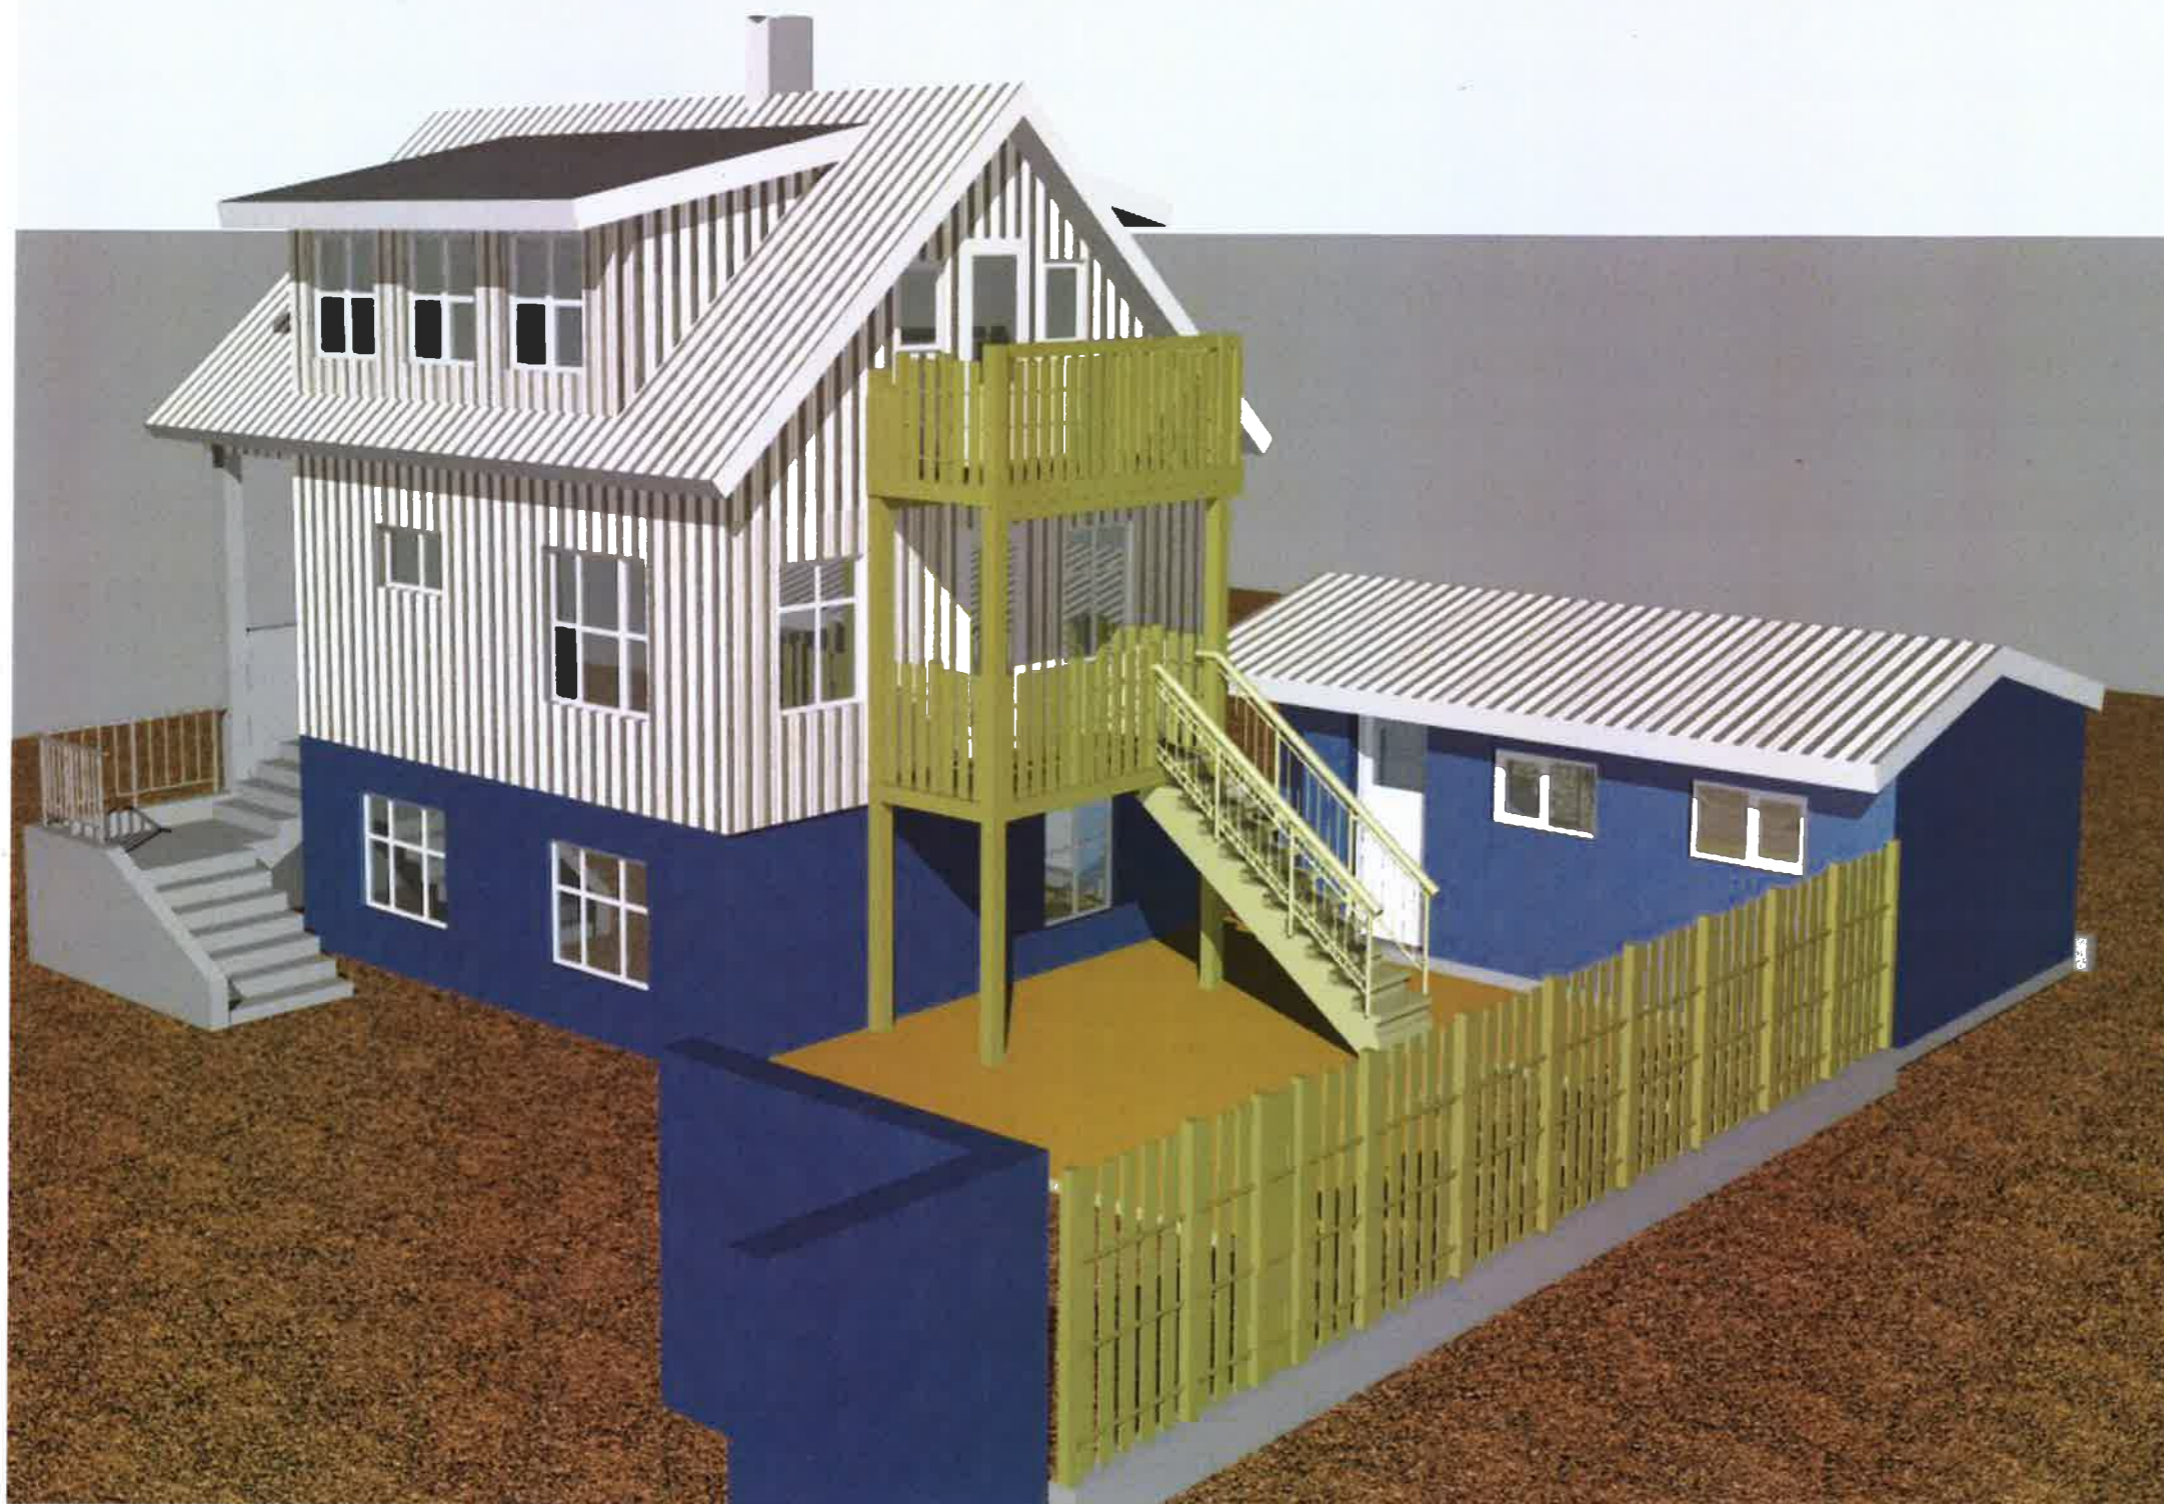


**TILLAGA
í vinnslu**

TEIKNISTOFAN Verkefni
KVARDI SELVOGSGATA 12 HAFNARF.
 NÝTT ÞAK-RIS, BÍLGEYMSLA
 Heiti 3D MYNDIR

kvardi	
dags. 6. OKT. 2016	dags br.
hönnun G. G.	teikn. nr
teikn G. G.	AB-5 A

Hringbraut 17 220 Hafnarfirdi
 s. 555-2020 FAX 555-2021
 Gísli G. Gunnarsson BFÍ kt. 020649-2409
 kvardi@kvardi.is



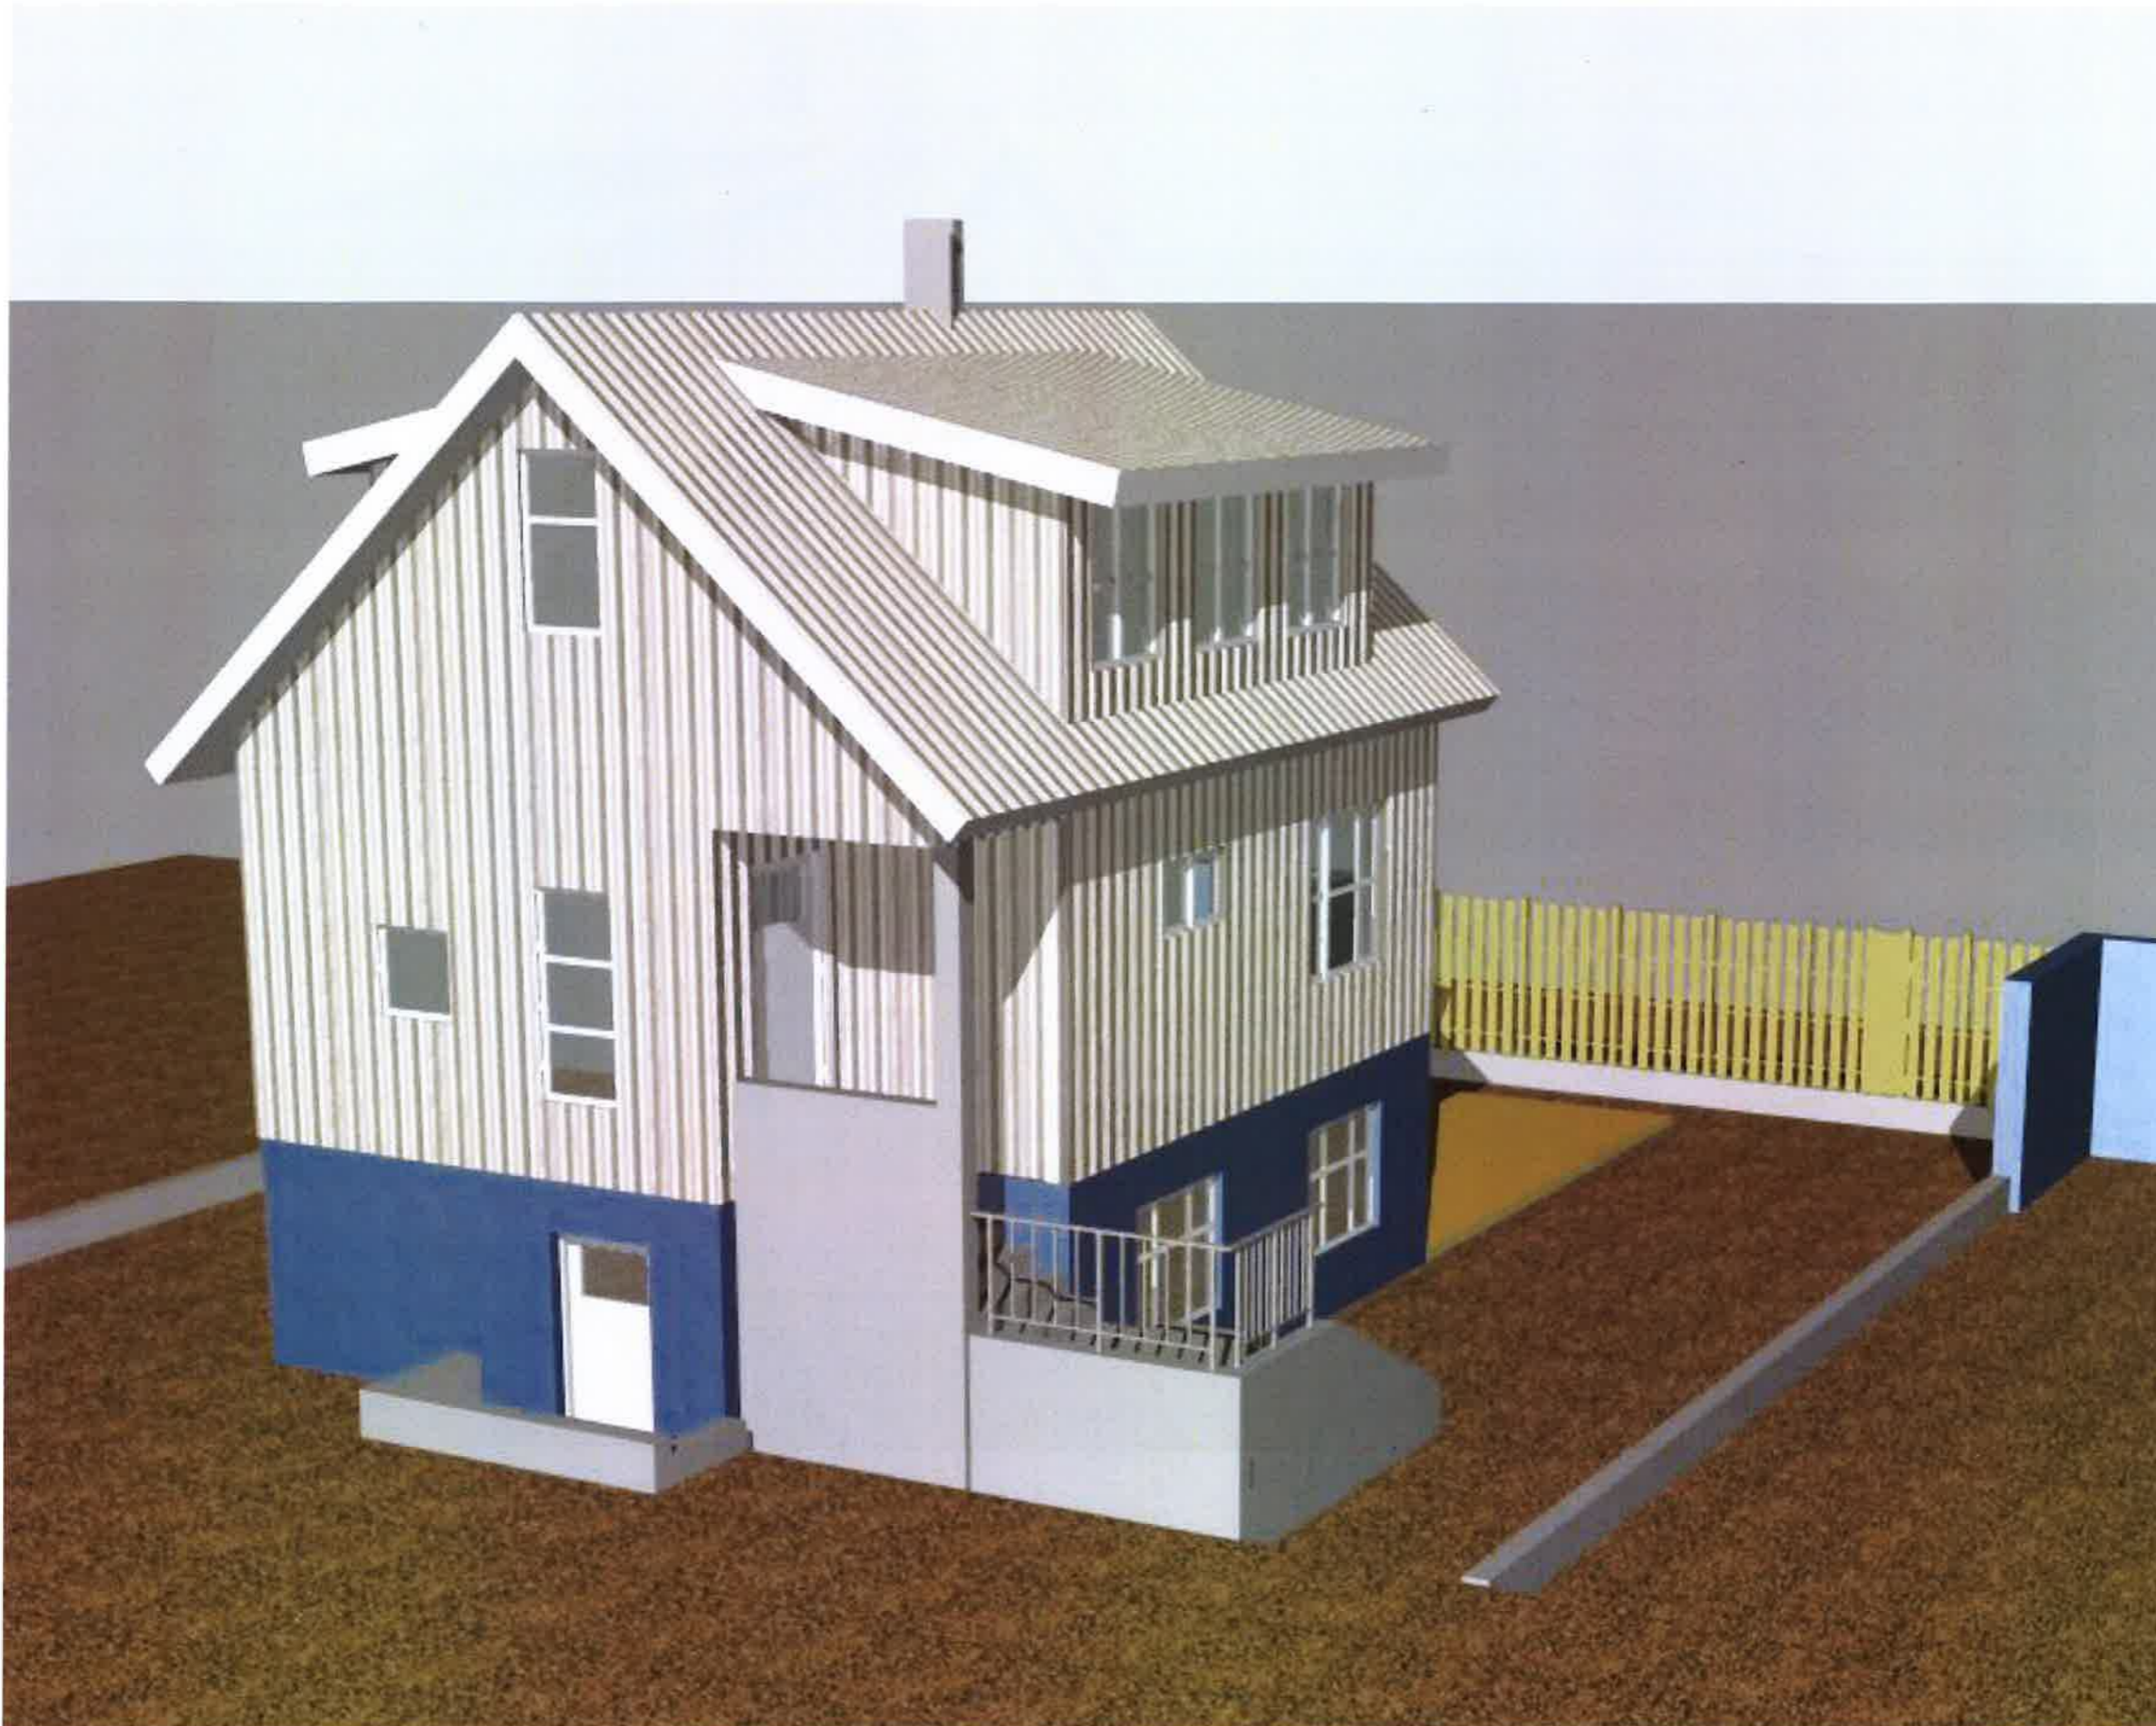

**TILLAGA
í vinnslu**

TEIKNISTOFAN Verkefni
 **SELVOGSGATA 12 HAFNARF.**
NÝTT ÞAK-RIS, BILGEYMSLA
 Heiti 3D MYNDIR

kvardi	
dags. 6. OKT. 2016	dags br.
hönnun G. G.	teikn. nr
teikn G. G.	AB-5 C

Hringbraut 17 220 Hafnarfirdi
 s. 555-2020 FAX 555-2021
 Gisli G. Gunnarsson BFÍ kt. 020649-2409
 kvardi@kvardi.is

