


Suður
M= 1:100


öll útlit óbreytt frá upprunalegri hönnun.

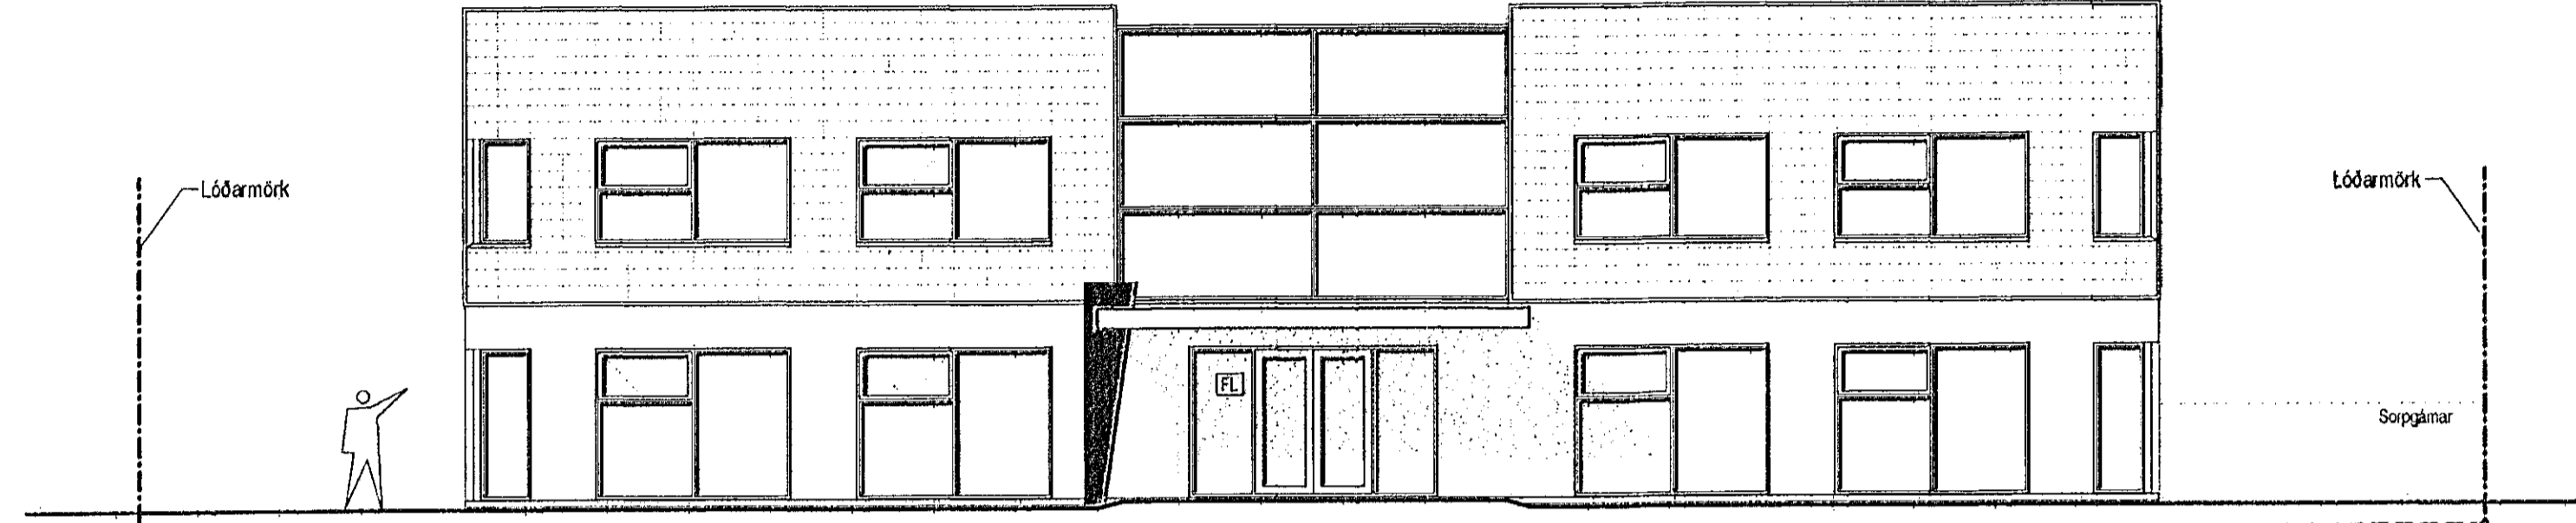

Vestur
M= 1:100



Norður
M= 1:100

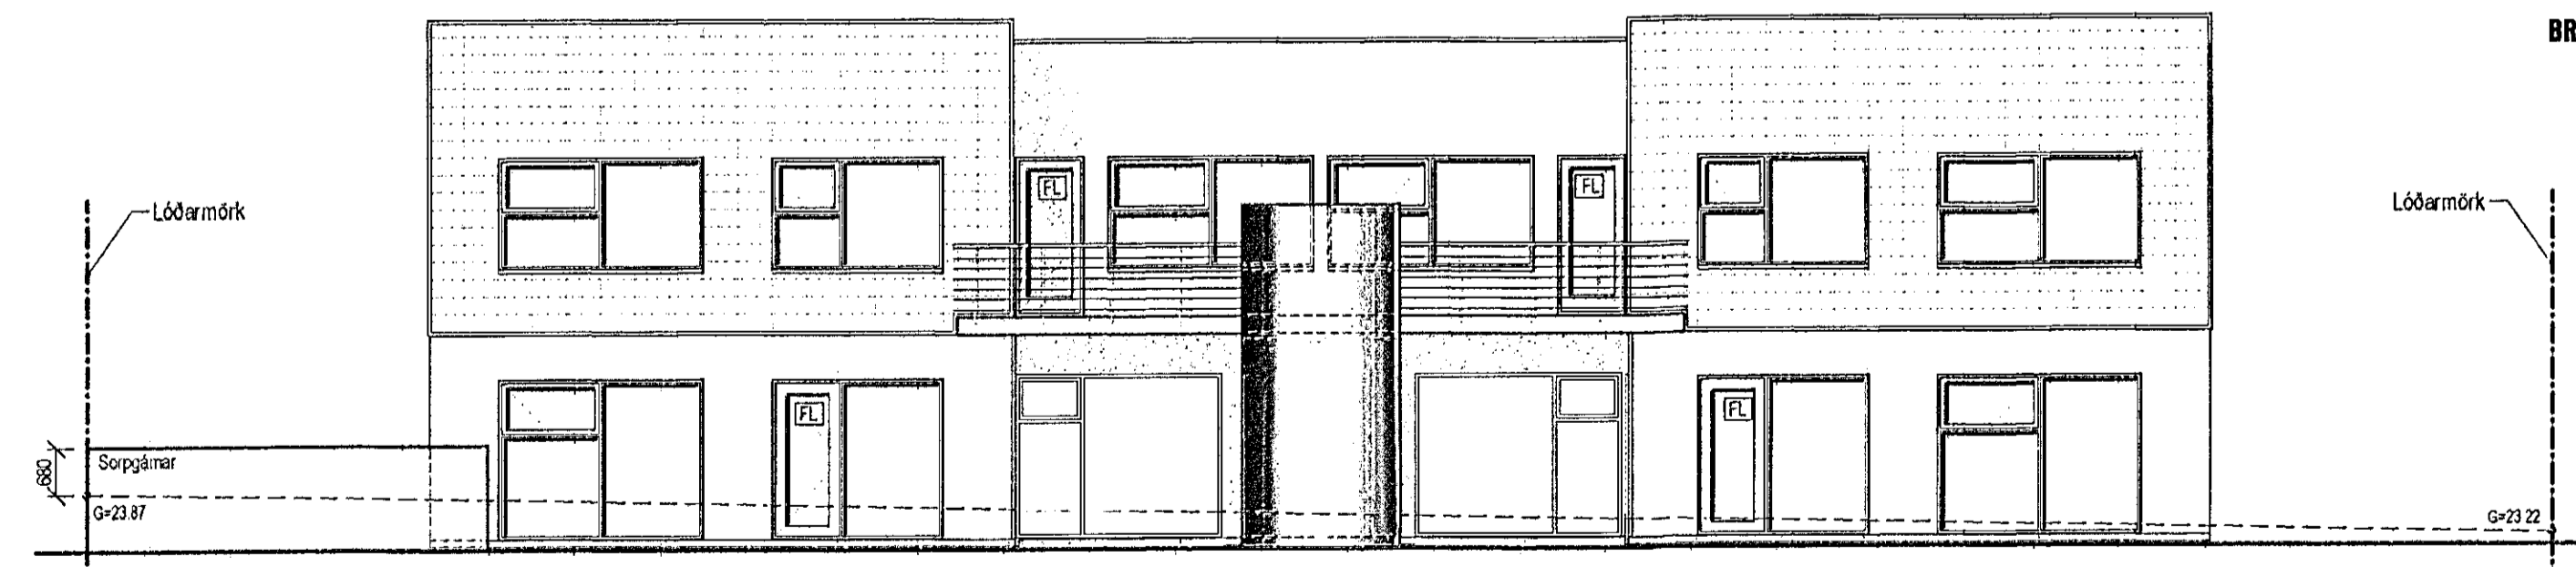

Austur
M= 1:100

Sorpgámar
G=23.87

Lóðarmörk

Sorpgámar

Lóðarmörk

G=22.550

G=23.87

G=23.22

Lóðarmörk

Lóðarmörk

Sorpgámar
G=23.87

G=23.22



Digitally signed by
Gunnar H Kristjánsson
DN: cn=Gunnar H
Kristjánsson gn=Gunnar
H Kristjánsson
o=Iceland I-IS
ou=Brúnaðönnun sif
e=gunnarbruni@gmail.c
om
Reason: I have
reviewed this document
Location:
Date: 2016-10-18
14:57Z

BRUNARÖNNUN
20
ára reynsla

skýringar.:	
verkheiti.:	Norðurhella 17 INNRETTING HÚSS : GISTIHEIMILI
verkhliuti.:	Útlit
mkv.:	1:100
dags.:	18.10.16
hannað.:	GG
teiknað.:	GG/PL
blaðstærð.:	A-2
dags. breytinga:	
br. (a).:	
br. (b).:	
br. (c).:	
br. (d).:	
br. (e).:	
br. (f).:	
br. (g).:	
fylgiskjöl.:	
Guðmundur Gunnlaugsson, arkitekt FAÍ kt: 190554-3419 Teiknistofan Archus sif, Stórhöfða 17. 110 Reykjavík. s: 567 7735 gsm: 898 7894 gg@archus.is - www.archus.is	
samb.:	
teikn.nr.:	A04