




1 GRUNNMYND

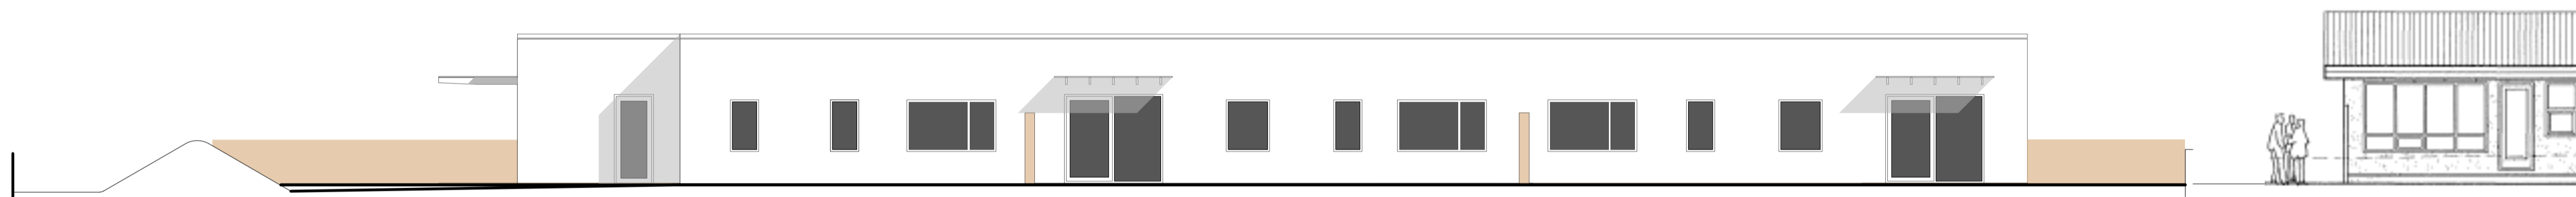


2 ÚTLIT

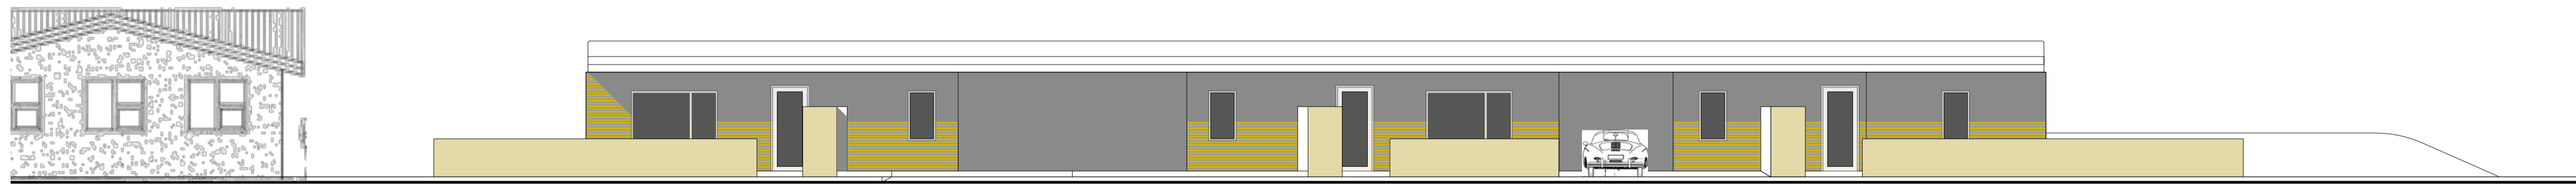

3 ÚTLIT MÓT GÓTU

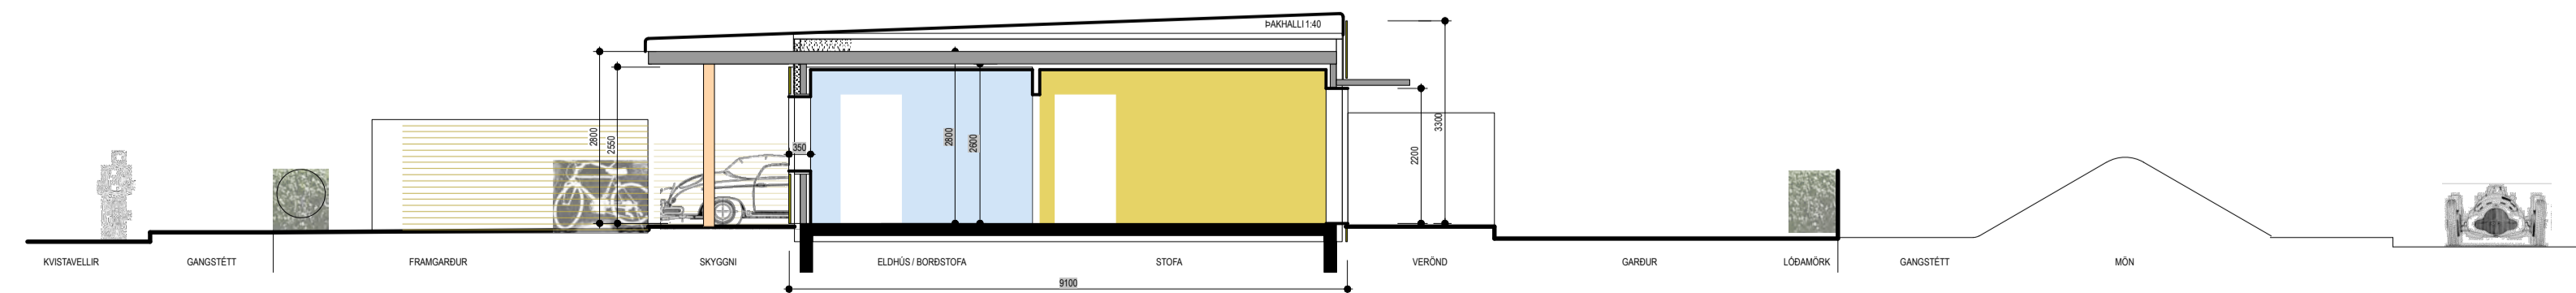

4 SNEIDING

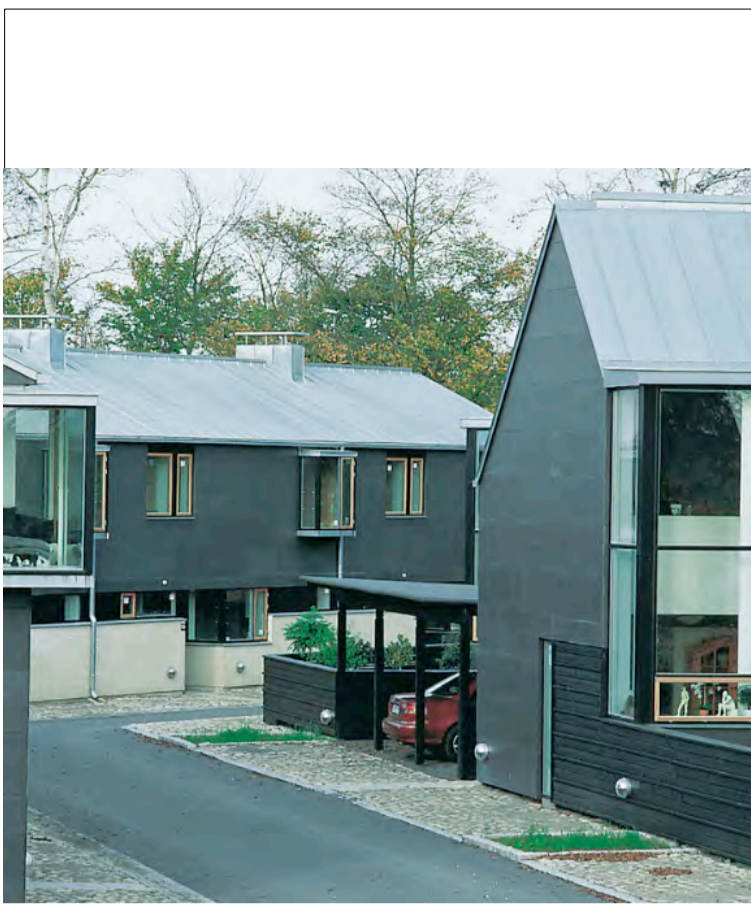

Breyting	Dagsetning	Skýring

Í VINNSLU

ÖLL MÁL SKAL SANNREYNA Á VERKSTAD ÁÐUR EN SMÍÐI HEFST

Arni Kjartansson arkitekt FAI t: 040352-3099

Bæring Bjarnar Jónsson arkitekt FAI t: 020464-5509

Jóhannes Þórðarson arkitekt FAI t: 121057-6039

Sigbjörn Kjartansson arkitekt t: 121258-2269

Sigurður Halldórsson arkitekt FAI t: 100857-2009

KVISTAVELLIR 63 - 65
221 HAFNARFJÖRÐUR
NÝBYGGING - RADHÚS

SKÝRINGARMYNDIR FYRIRSPURN

Breyting:	Tekni nr.:	F01.02	GLÁMA · KÍM
Dagsetning:	Mánuki:	10-11-2016	
Verkefni:	Tekni:	OM	

© 2016 GLÁMA KÍM. ÖLL HÖFUNDARRETTIR ERU VÁRDETT. ÖLL HÖFUNDARRETTIR ERU VÁRDETT. ÖLL HÖFUNDARRETTIR ERU VÁRDETT.