




Suður
M=1:100

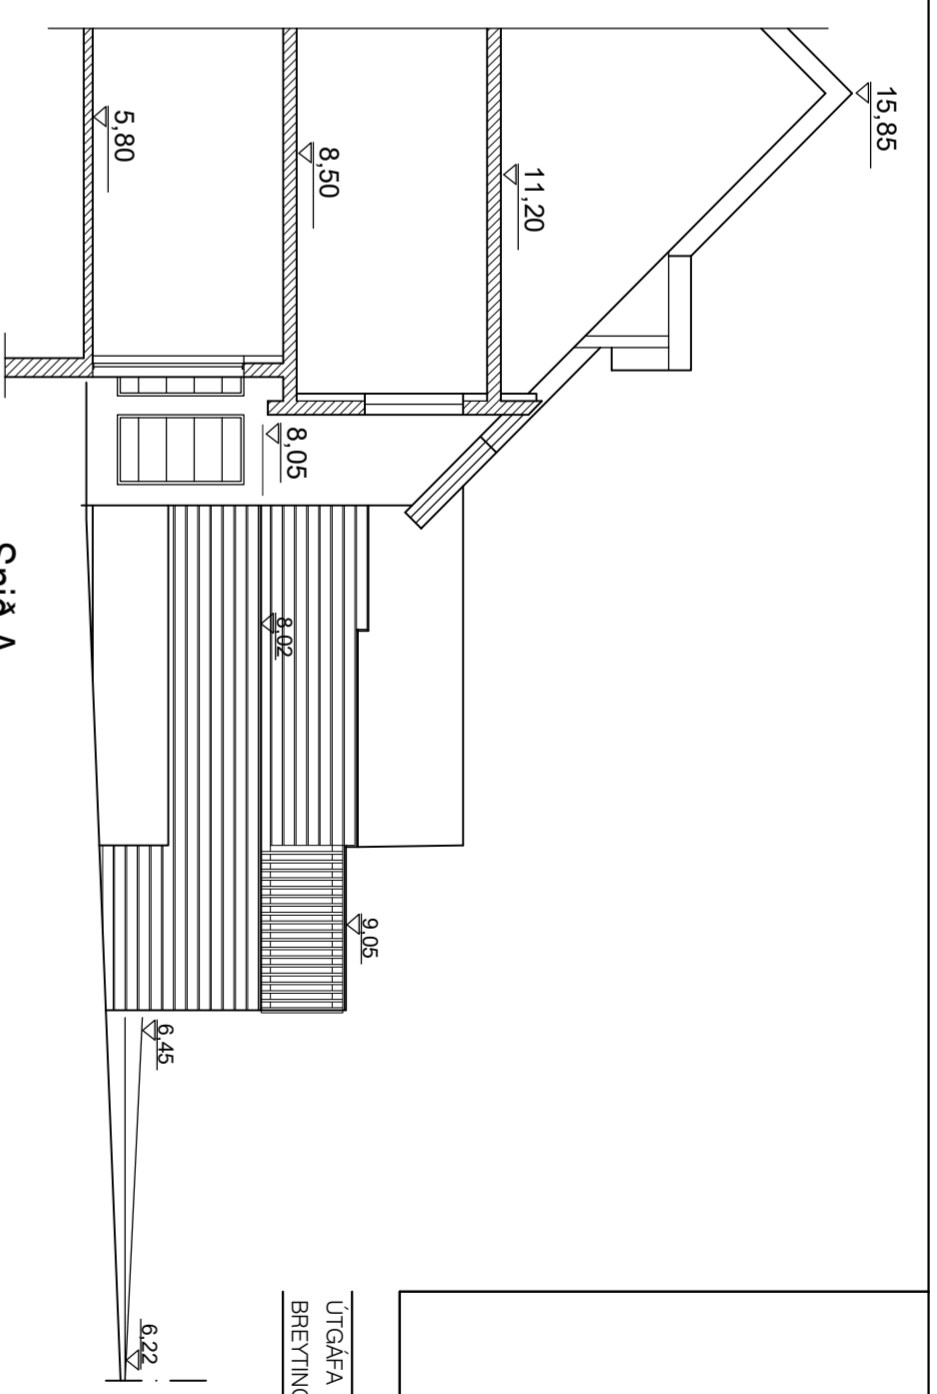

Snið A
M=1:100

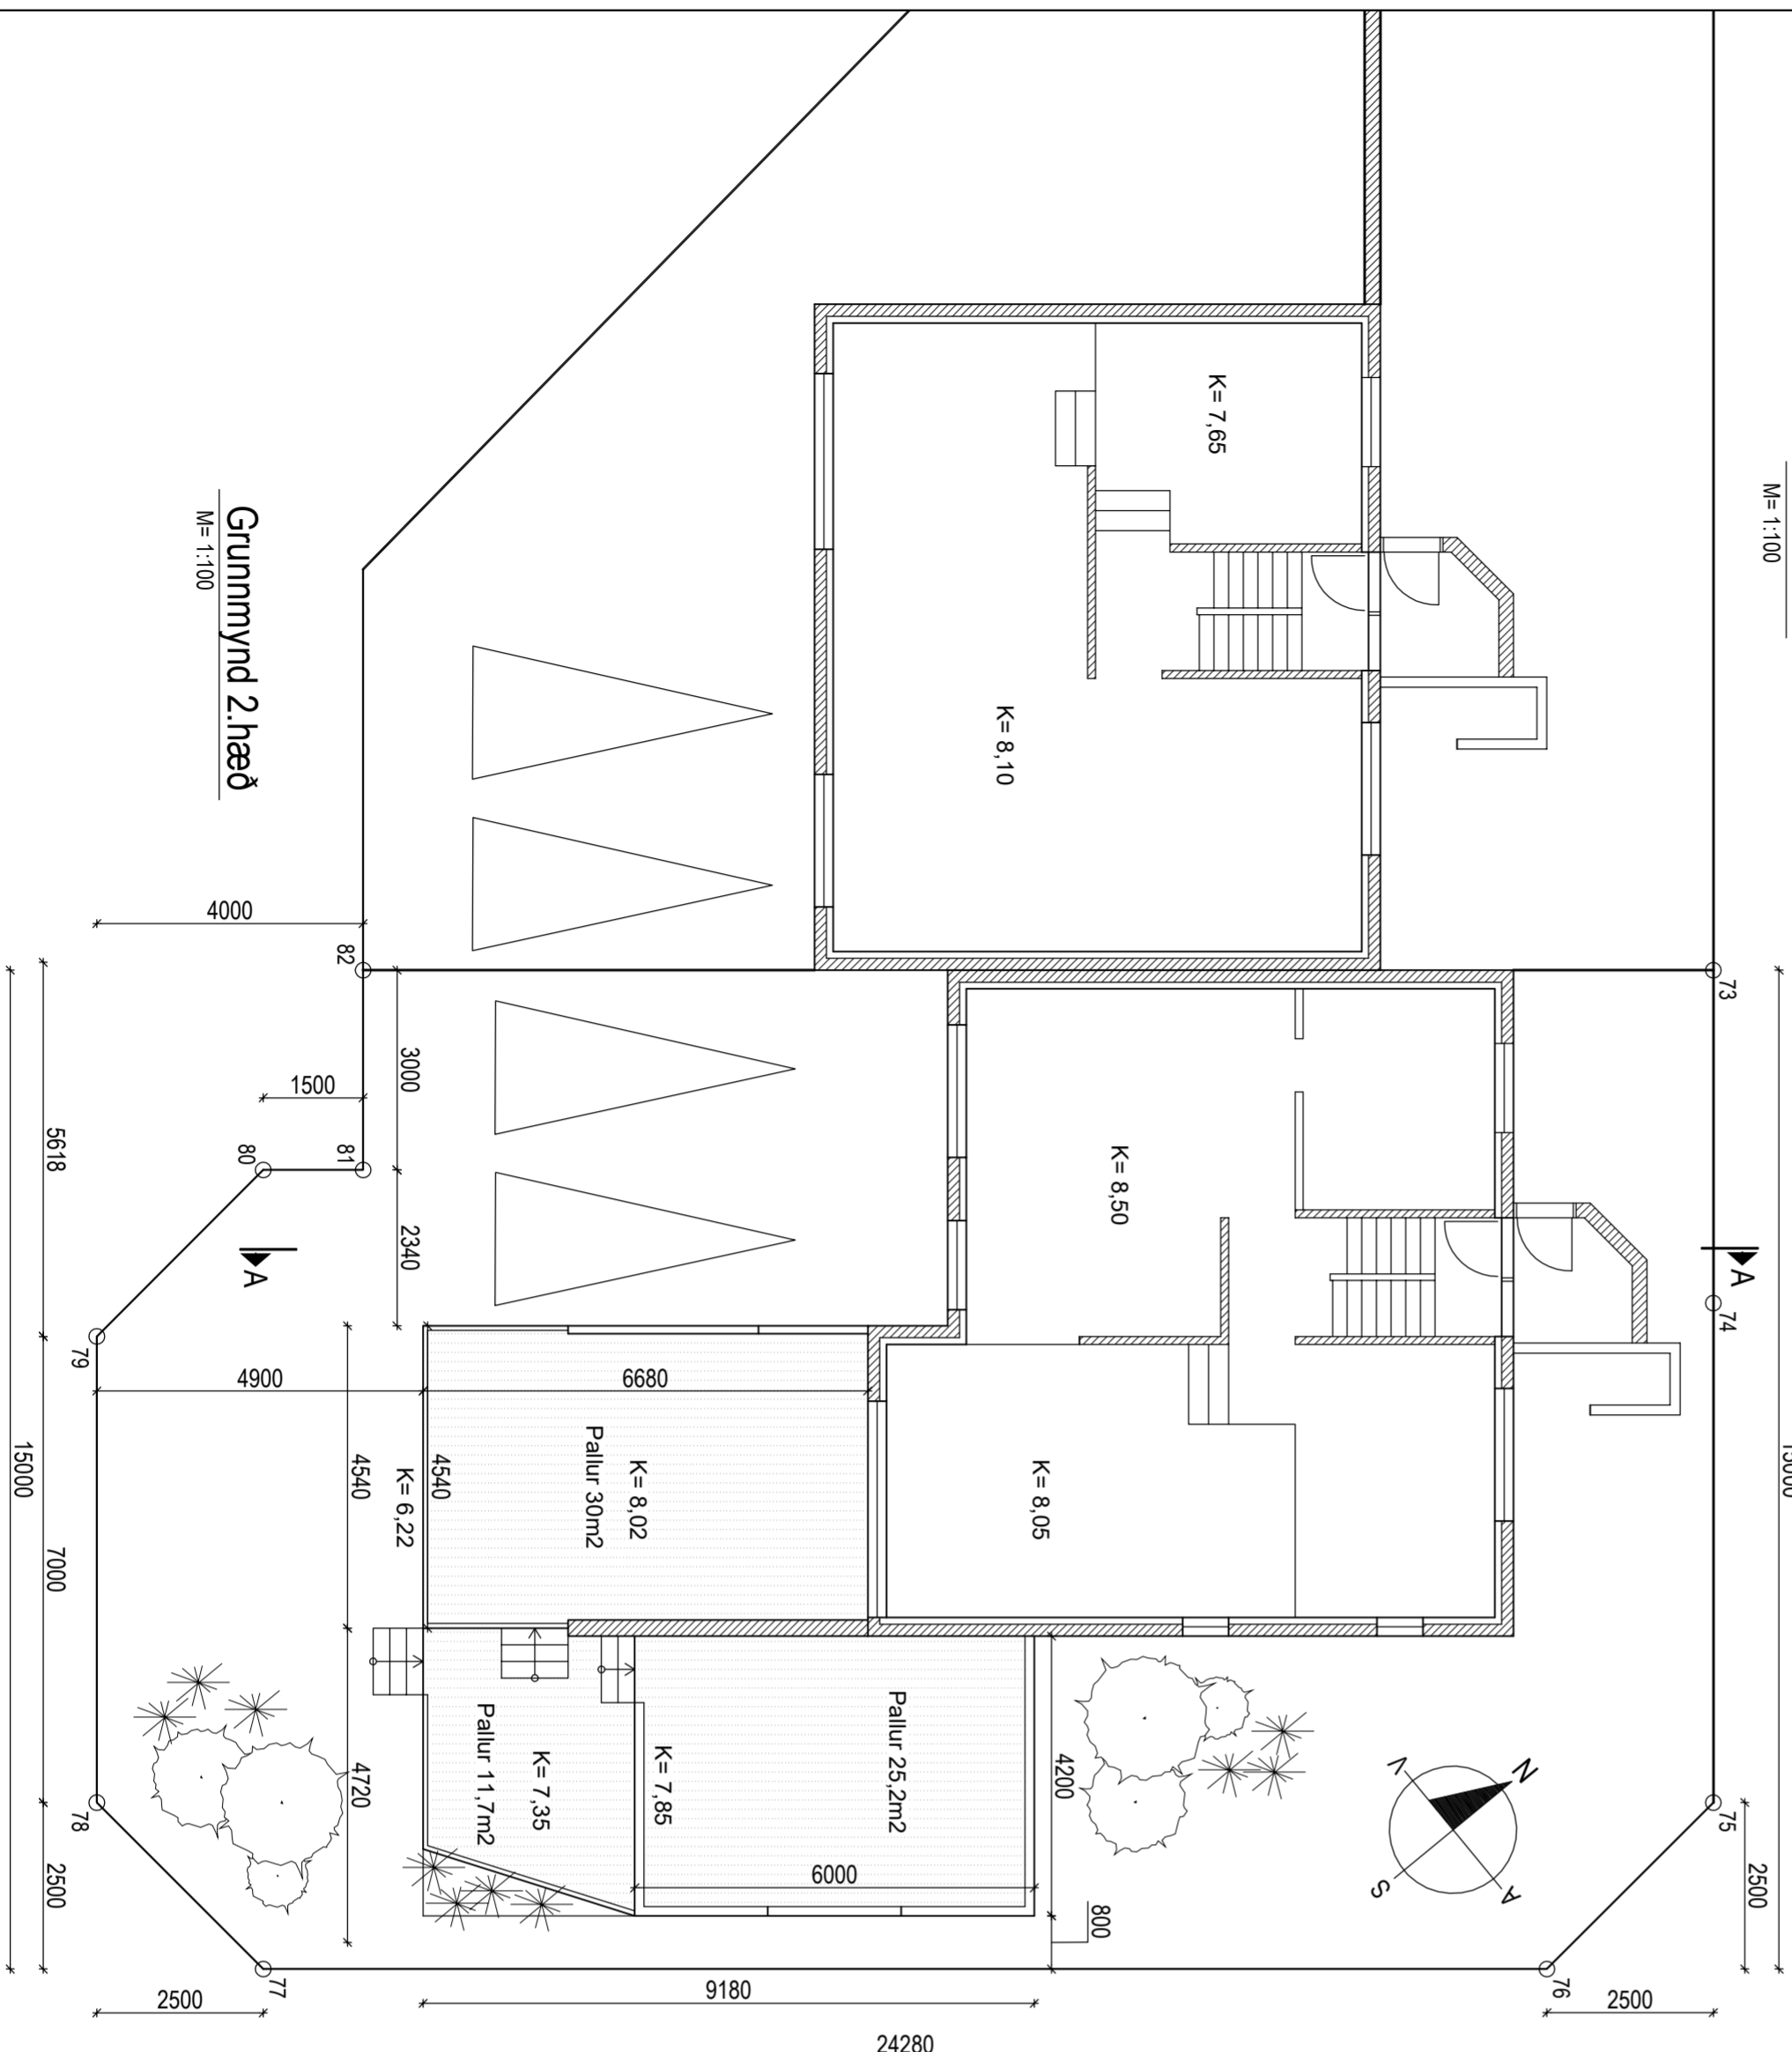

Grunnmynd 2.hæð
M=1:100

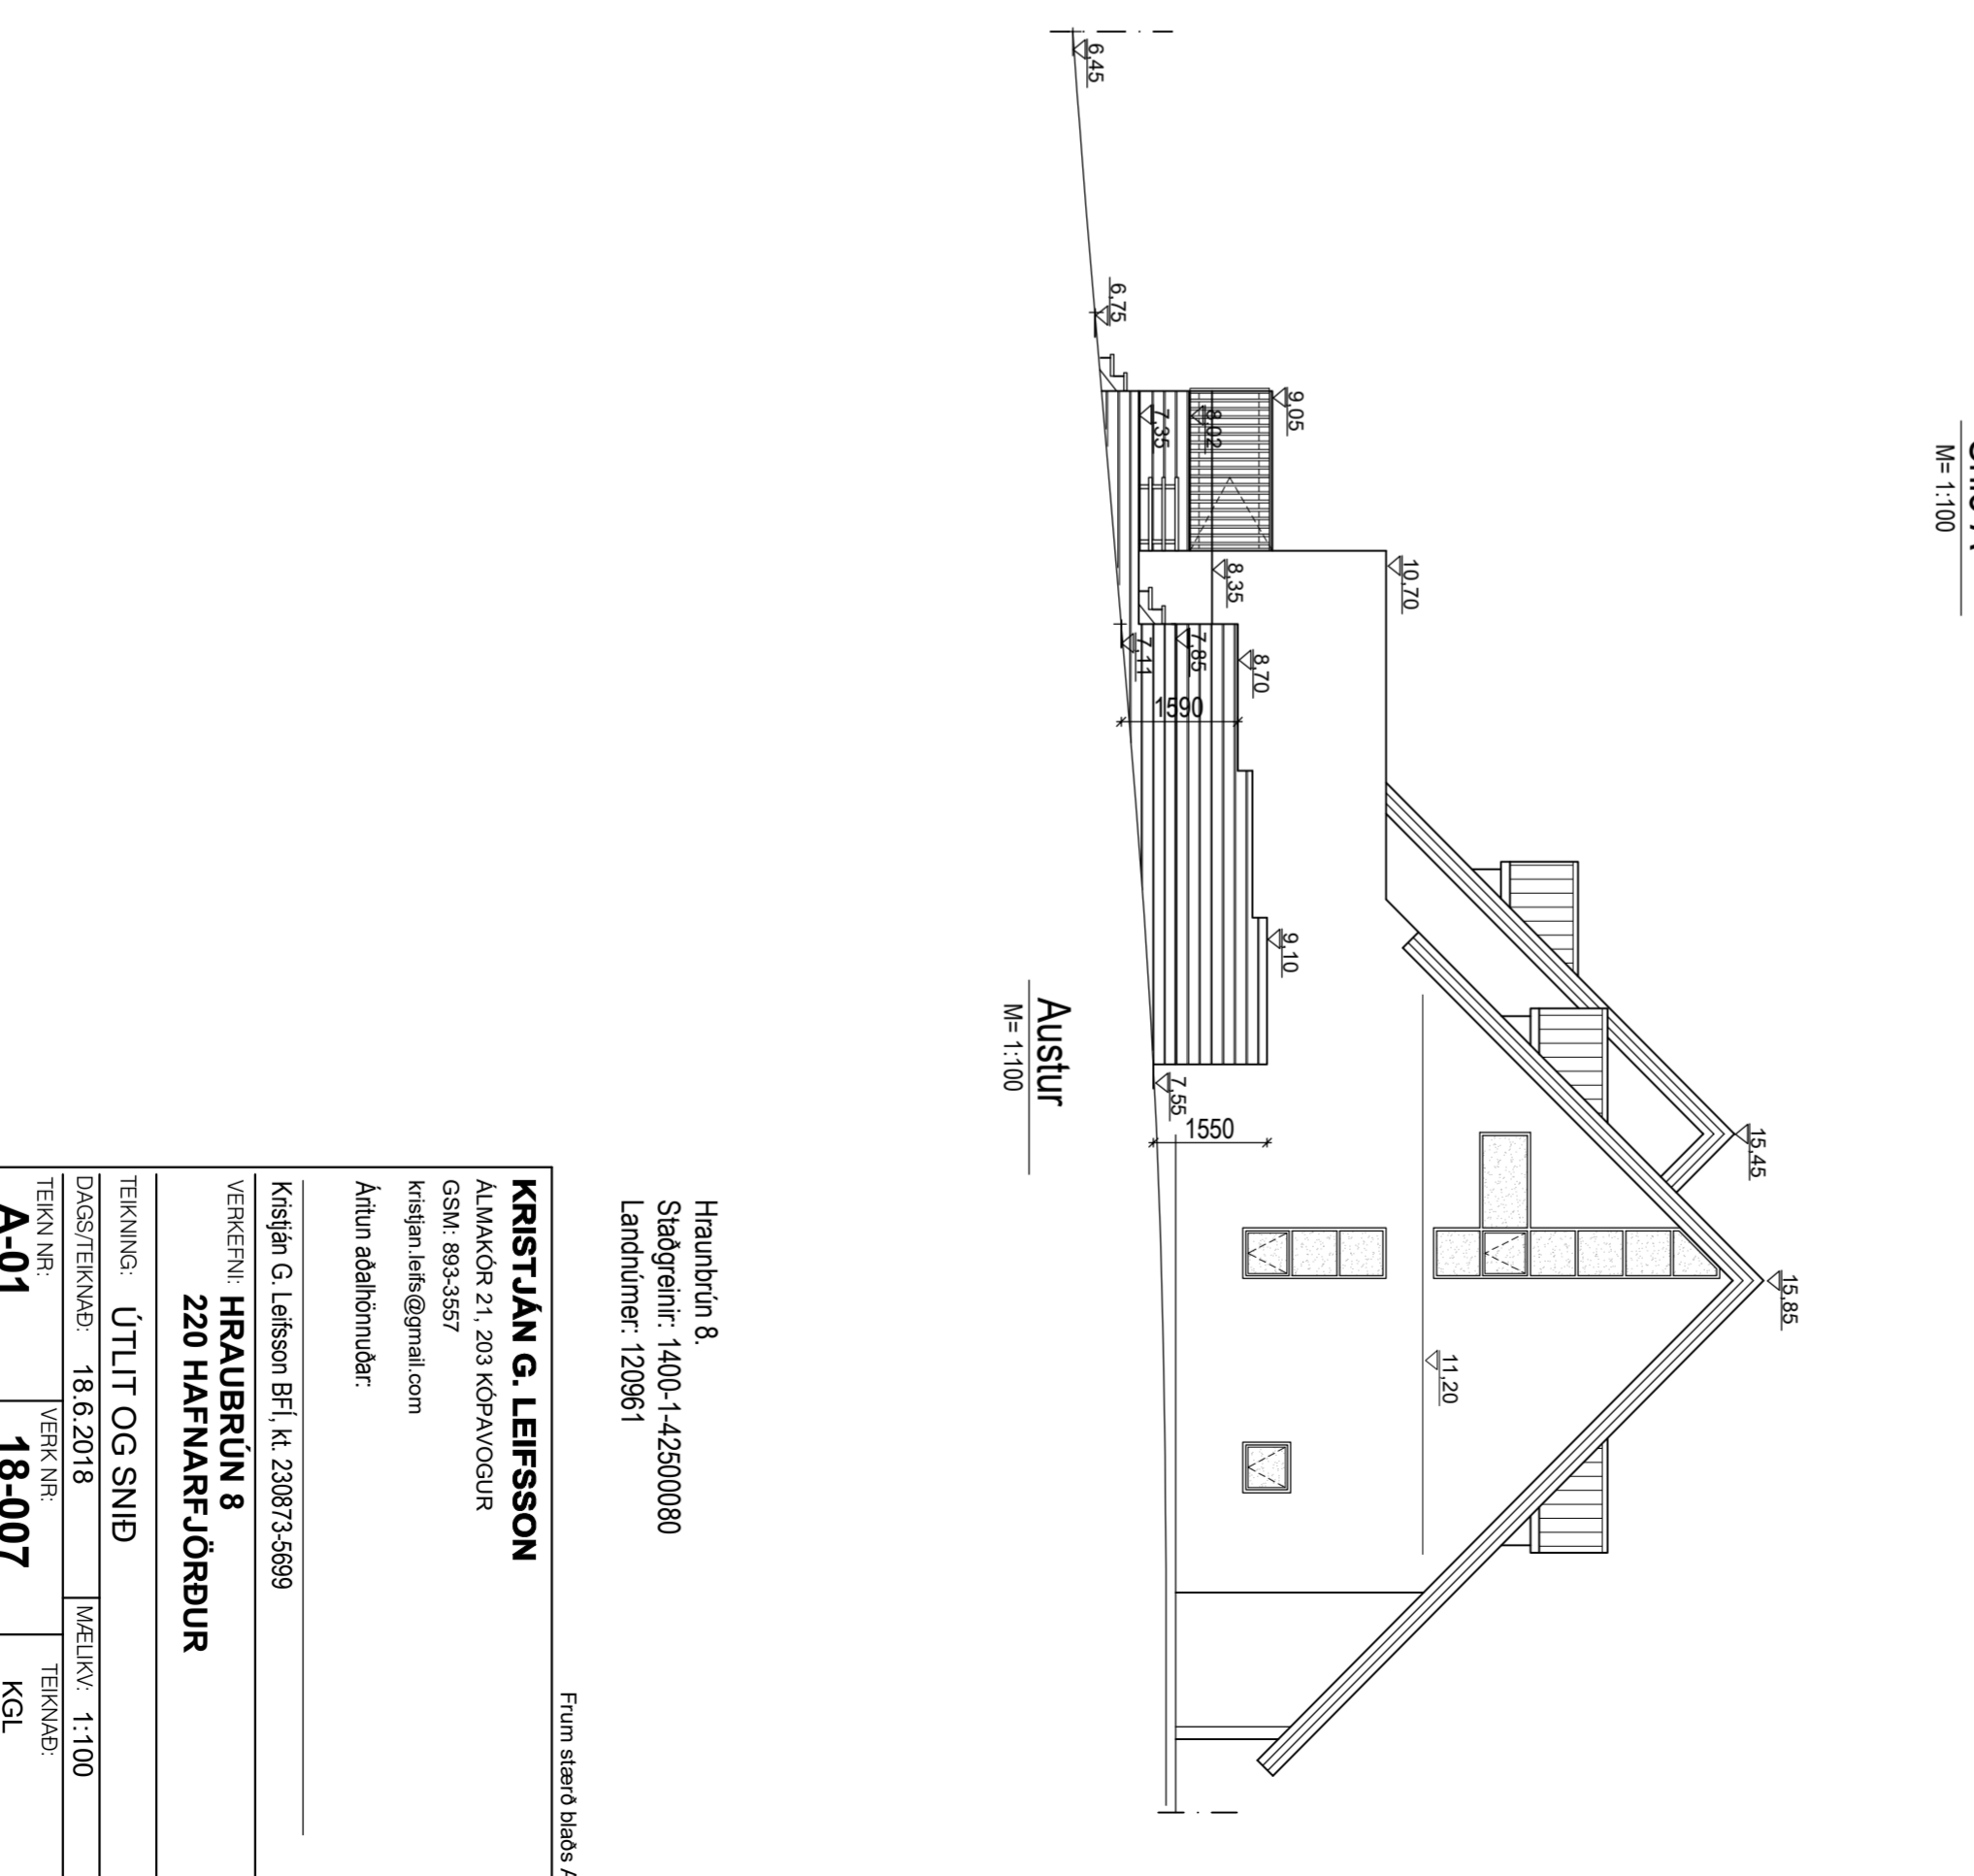

Austur
M=1:100

ÚTGÁFA HEIKNAD ISAMP IDAGS
BREYTINGAR

Hraunbrún 8,
Staðgreinir: 1400-1-42500080
Lanchnúmer: 120961

KRISTJAN G. LEIFSSON
ALMAKOR 21, 203 KÖPAVOGUR
GSM: 893-3557
kristjan.leifs@gmail.com
Aritun aðalkennuðar:

Kristján G. Leifsson Bf., kt. 230873-5699
VERKFERNI: **HRAUBRÚN 8**
220 HAFNARFJÖRÐUR

TEIKNING: ÚTLIT OG SNID
DAGS/TEIKNAD: 18.6.2018
M/ELUKV: 1:100

TEIKN NR: **A-01**
VERK NR: **18-007**
TEIKNAD: KGL