



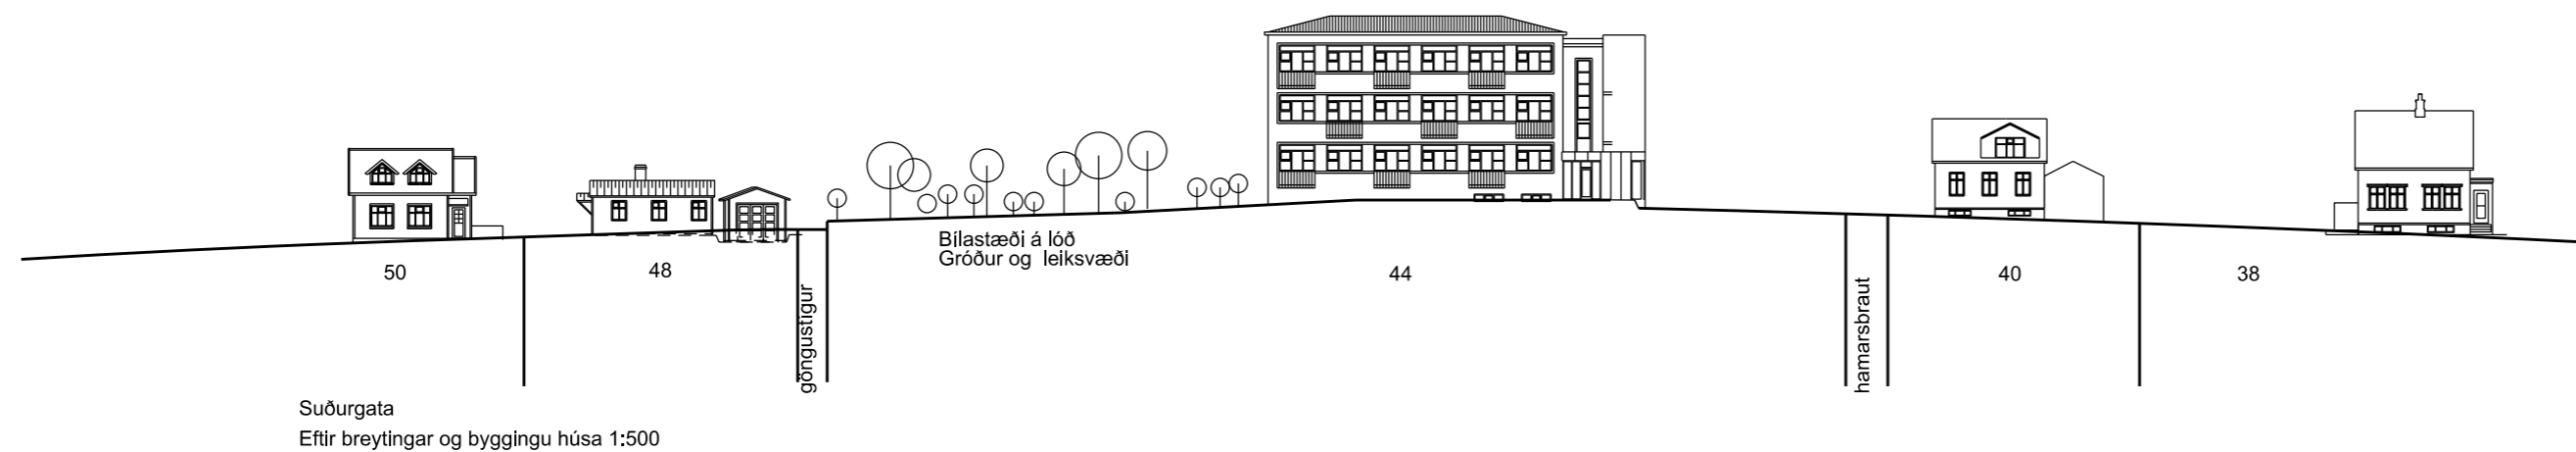

Skýringarmynd sem sýnir breytingartillögu
MKV 1:1000

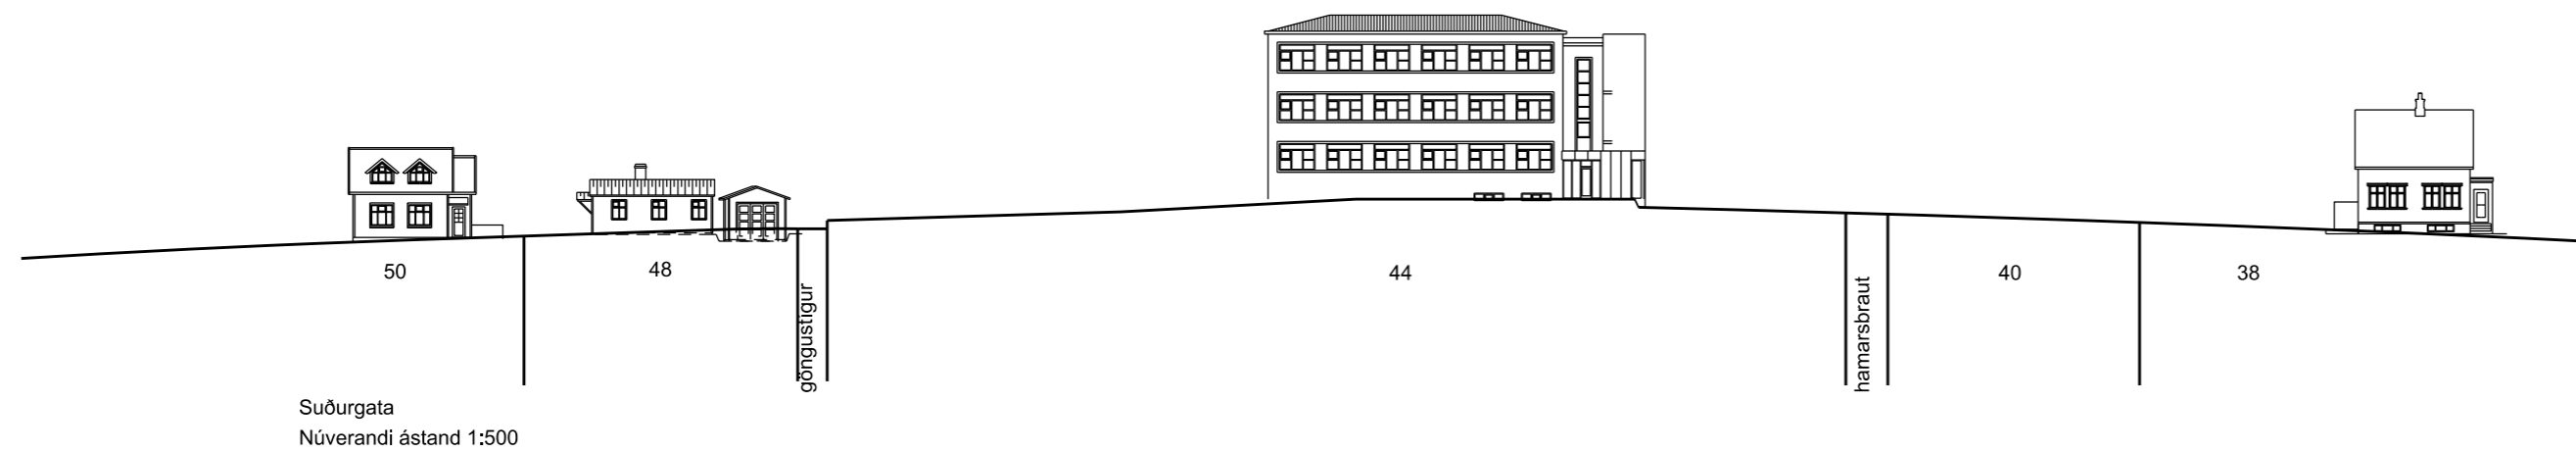

SUÐURGATA - HAMARSBRAUT

STAÐGREINIR: 1400-1-84700440

VERKKAUPI: Hafnarfjarðarbær

KENNITALA VERKKAUPA: 590169-7579

SKÝRINGARMYND

EFNI: SKÝRINGARMYND AF GÖTU OG LÖBUM


MÆLIKVARDI: 1:500 og 1: 1000

FRUMSTÆRD BLAÐS: A2

TEIKNAD: KMK VERKNR: 1301

YFIRFARID: IC TEIKN. NR: 002

DAGSETNING ÚTGÁFU: 08.03.2018 ENDURSK.:

 VA ARKITEKTAR

borgartún 6
105 reykjavík
kt: 450400-3510
sími: 530 6990
fax: 530 6991

vaaarkitektar@vaarkitektar.is
www.vaarkitektar.is

ÚTGEFANDI: Karl Magnús Karlsson KT: 1405665949