


LÓÐAMÖRK

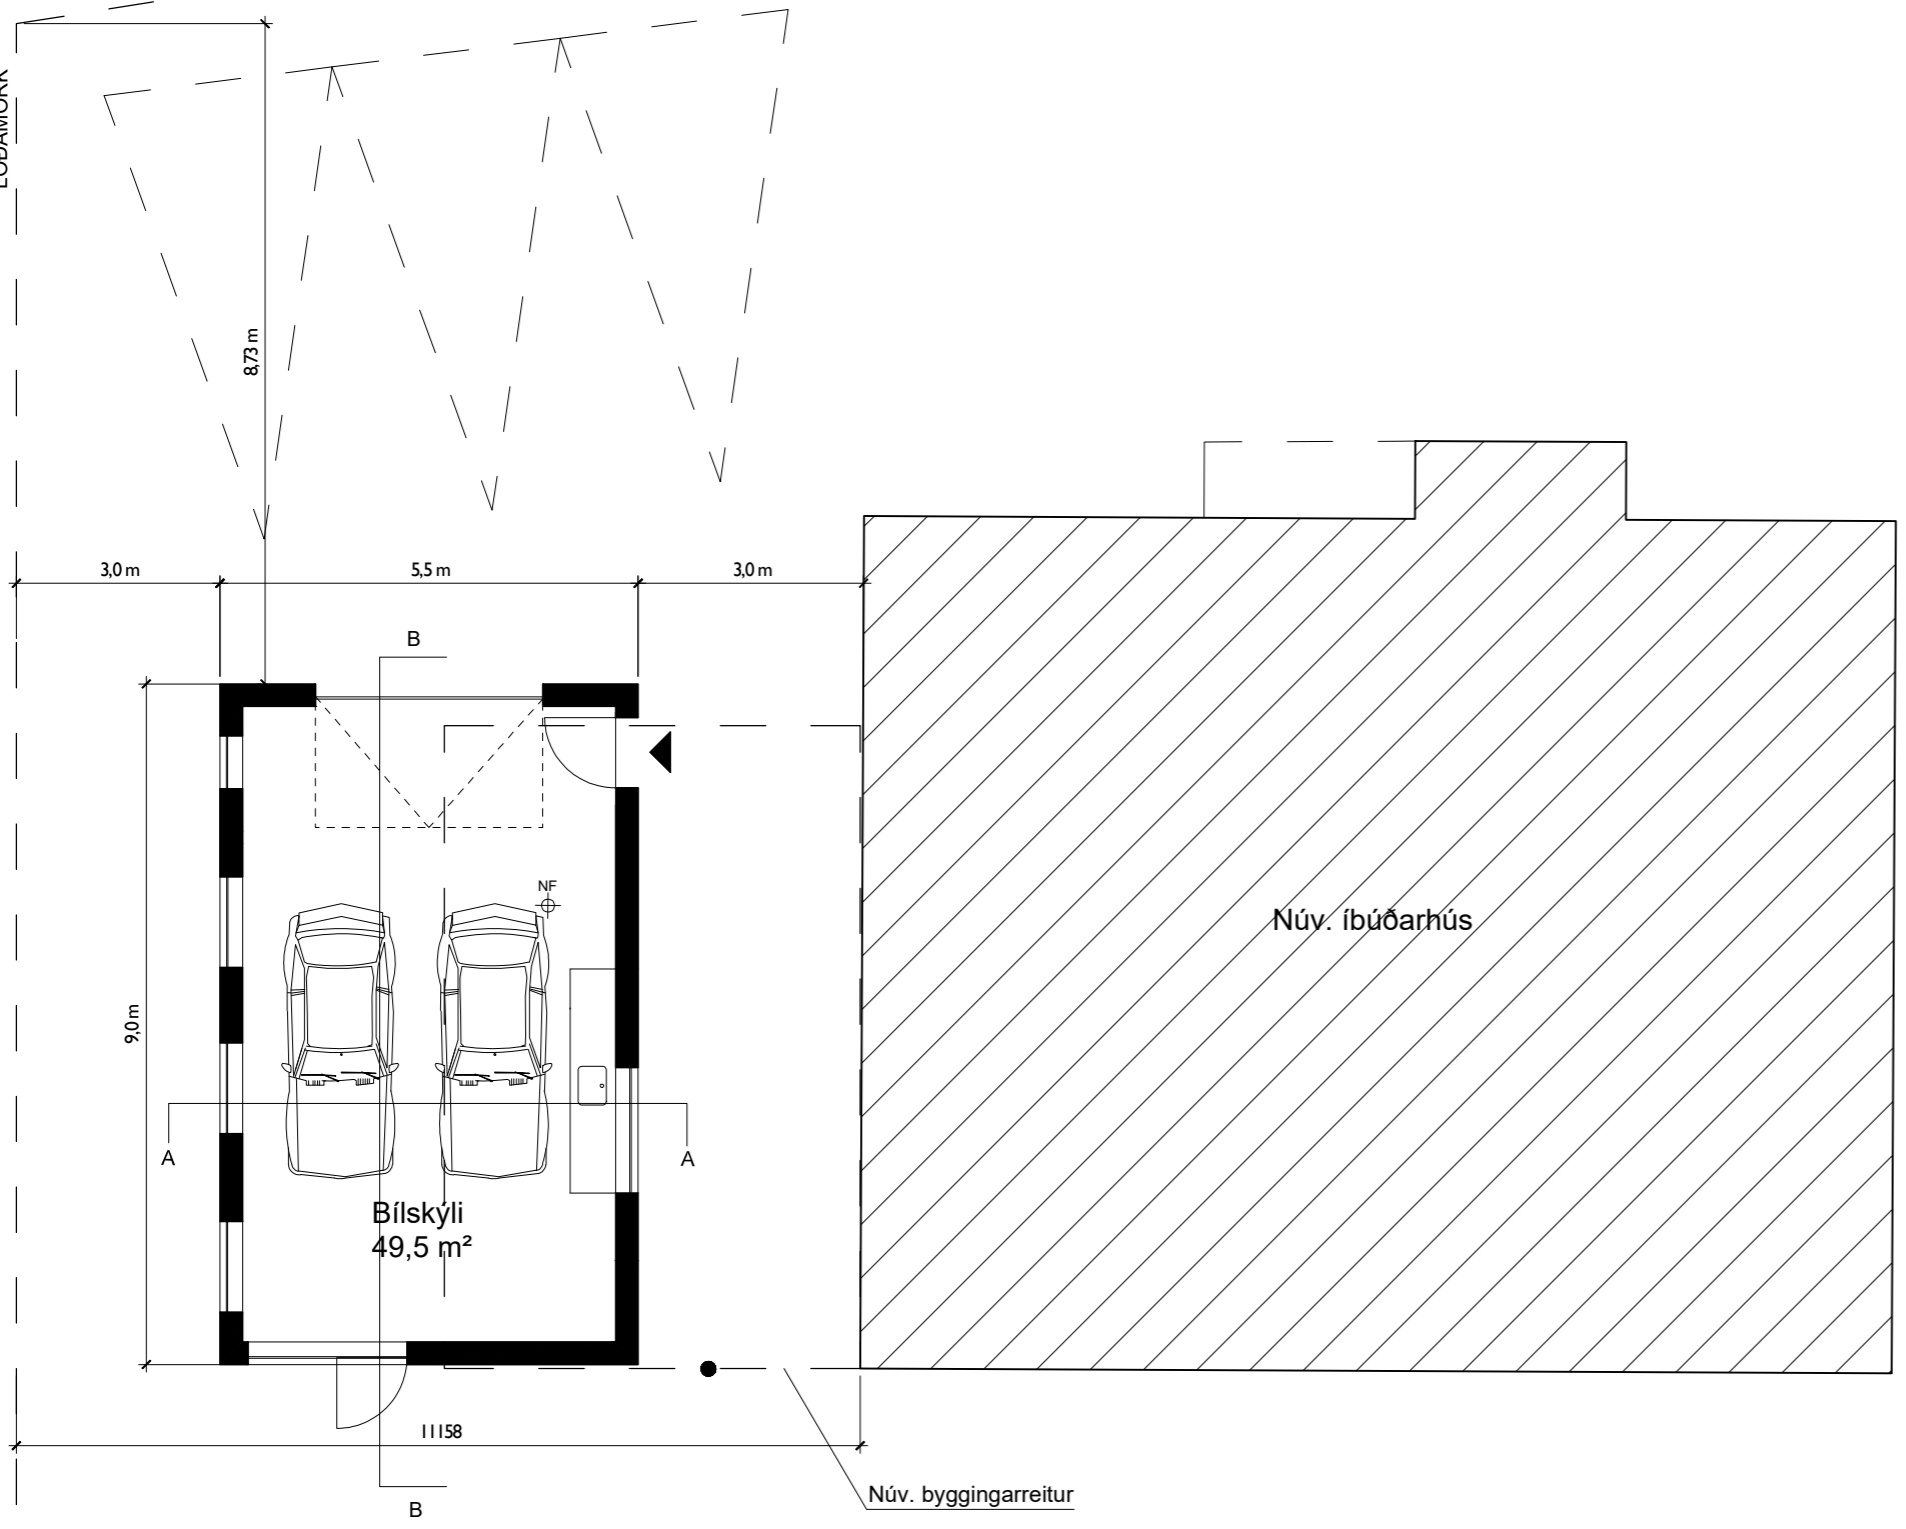

Breyting

Dags.

Núv. íbúðarhús

Bílskýli  
49,5 m<sup>2</sup>

Núv. byggingarreitur

Grunnmynd bílskýlis  
1:100

STÆRÐ LÓÐAR: 981,3 m<sup>2</sup>  
43100010  
120980

# GRENNÐARKYNNING

VERK  
VERKKAUPI      Hrauntunga 1  
Óskar Gunnarsson

TEIKNING  
MKV.      Lóðarteikning  
1:100 (A3)

DAGS.  
TEIKNAD      18.05.2018  
EHE, BS

Shruthi Basappa, arkitekt FAI  
Kt.: 230886 3429



Sei ehf., Klausturstígur 5,104, 113  
Reykjavík, s: 699-1130, kt. 710415-1120  
einar@seistudio.is, shruthi@seistudio.is

VerkNr.	TeiknNr.	BreytNr.
1718	902	

