


0 1 2 3 4 5 6 7 8 9

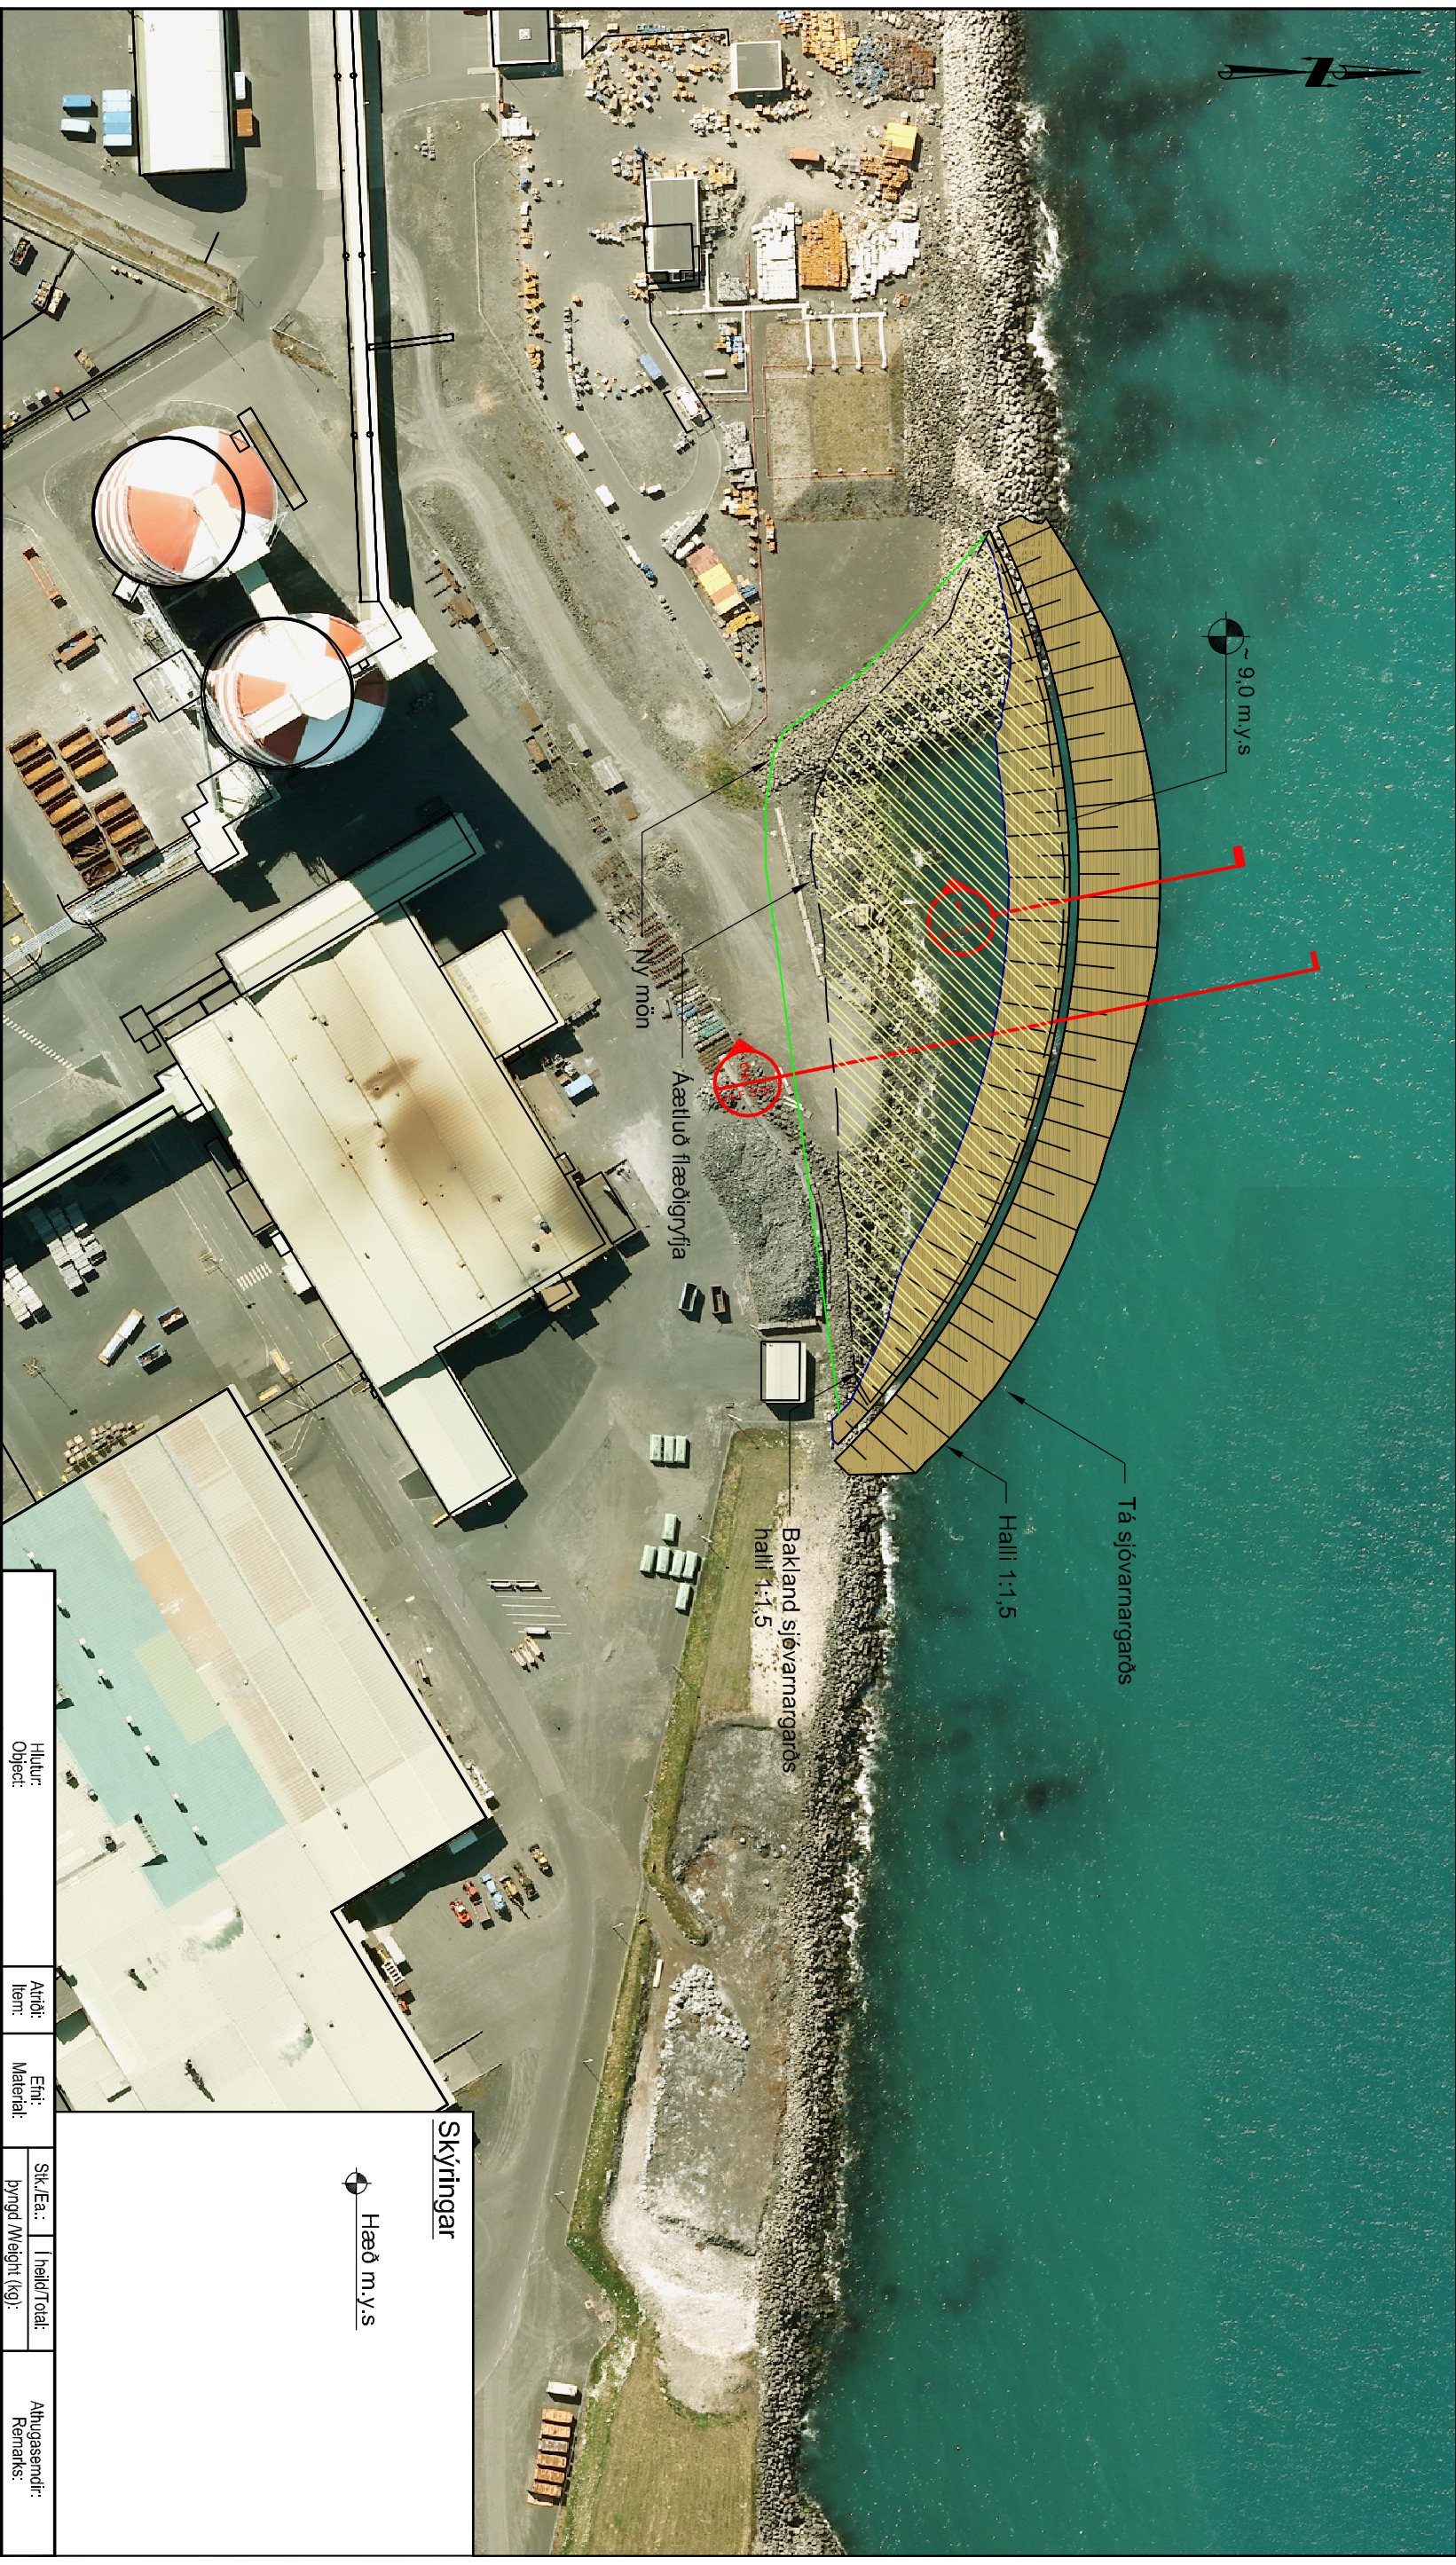

~ 9,0 m.y.s

Tá sjóvarmargarðs

Halli 1:1.5

Bakland sjóvarmargarðs halli 1:1.5

Aætlunó flæðigrýfja


Ny mön

Skyrningar
Hæð m.y.s

Útskýringar:
Explorations:

1:1500
30 0 60.0 m

Nr.:		Dags.:		Samþykkt:		Nokkheimt:	
Nr.:		Dag.:		Ákveðið:		Reiðslu:	

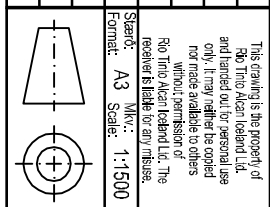

The drawing is the property of Rio Tinto Alcan Iceland Ltd. and is loaned out for personal use only. It may neither be copied nor made available to others without the written consent of Rio Tinto Alcan Iceland Ltd. The recipient shall be responsible for any reuse.

Skala: A3
Maka: 1:1500

VSÓ RAÐGJÖF		Hútur:	Arði:	Eini:	Sík./Ea.:	Í heild/í orai:	Althugasemdir:
Dagsetning: 26.11.2015		Object:	Item:	Material:	Weight (kg):	Weight (kg):	Remarks:
Form: G08		Form: G08	Form: G08	Form: G08	Form: G08	Form: G08	Form: G08
Tegund: IRB		Tegund: IRB	Tegund: IRB	Tegund: IRB	Tegund: IRB	Tegund: IRB	Tegund: IRB
Maka: 1		Maka: 1	Maka: 1	Maka: 1	Maka: 1	Maka: 1	Maka: 1
Tilvitnunar: JAF-G-01		Tilvitnunar: JAF-G-01	Tilvitnunar: JAF-G-01	Tilvitnunar: JAF-G-01	Tilvitnunar: JAF-G-01	Tilvitnunar: JAF-G-01	Tilvitnunar: JAF-G-01
Málaf. / Part: 15291		Málaf. / Part: 15291	Málaf. / Part: 15291	Málaf. / Part: 15291	Málaf. / Part: 15291	Málaf. / Part: 15291	Málaf. / Part: 15291
Rio Tinto Alcan		Sjóvarmargardur Rio-Tinto / ny flæðigrýfja		Grunnmynd		AKS nr.: 01251	
KAL Aman Stjórnun Is-221 Hafnarvegur Kópavogur		KAL Aman Stjórnun Is-221 Hafnarvegur Kópavogur		KAL Aman Stjórnun Is-221 Hafnarvegur Kópavogur		KAL Aman Stjórnun Is-221 Hafnarvegur Kópavogur	
300324		UZ 60		UZ 60		UZ 60	