



Dæmigerð hæð

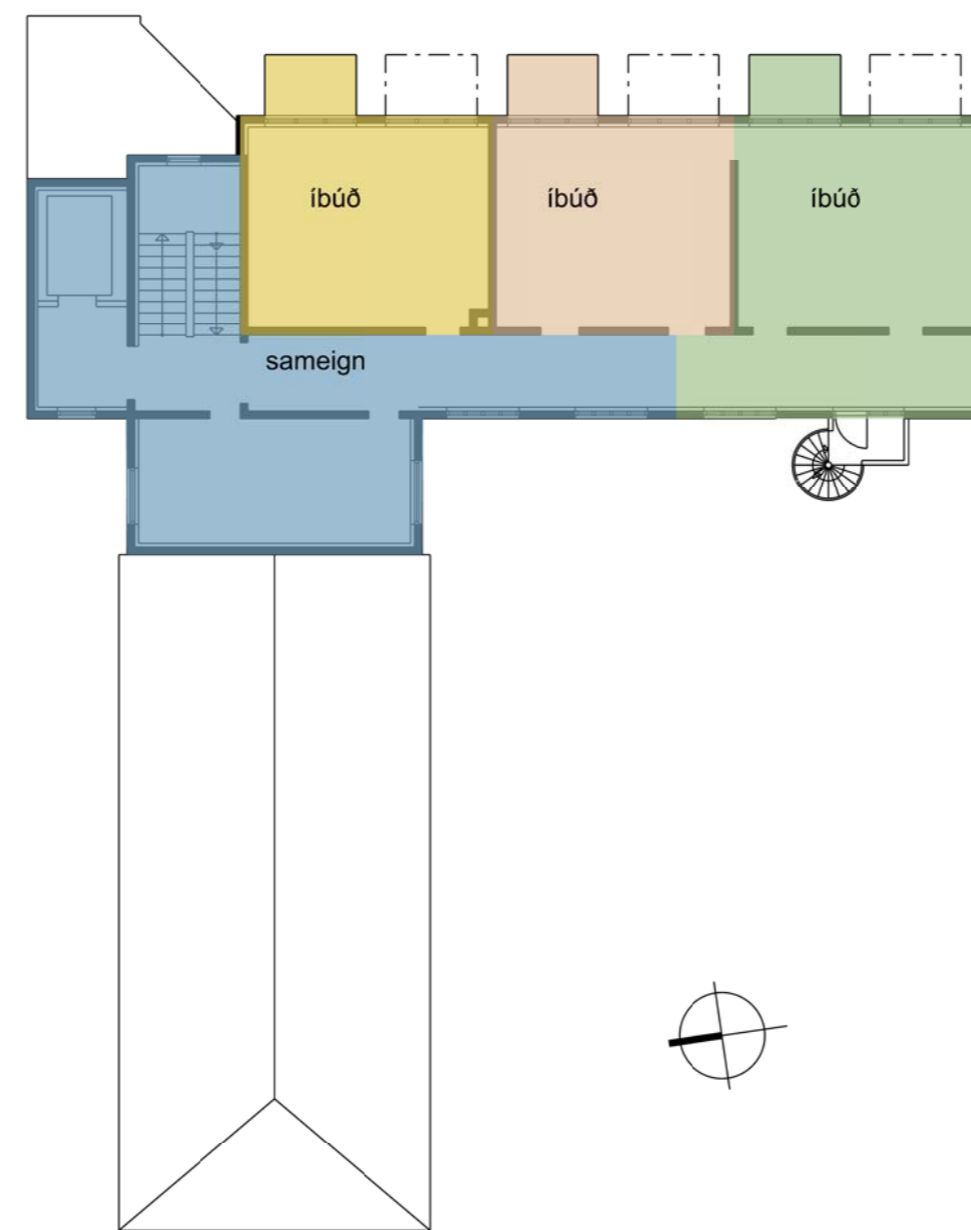

3. hæð

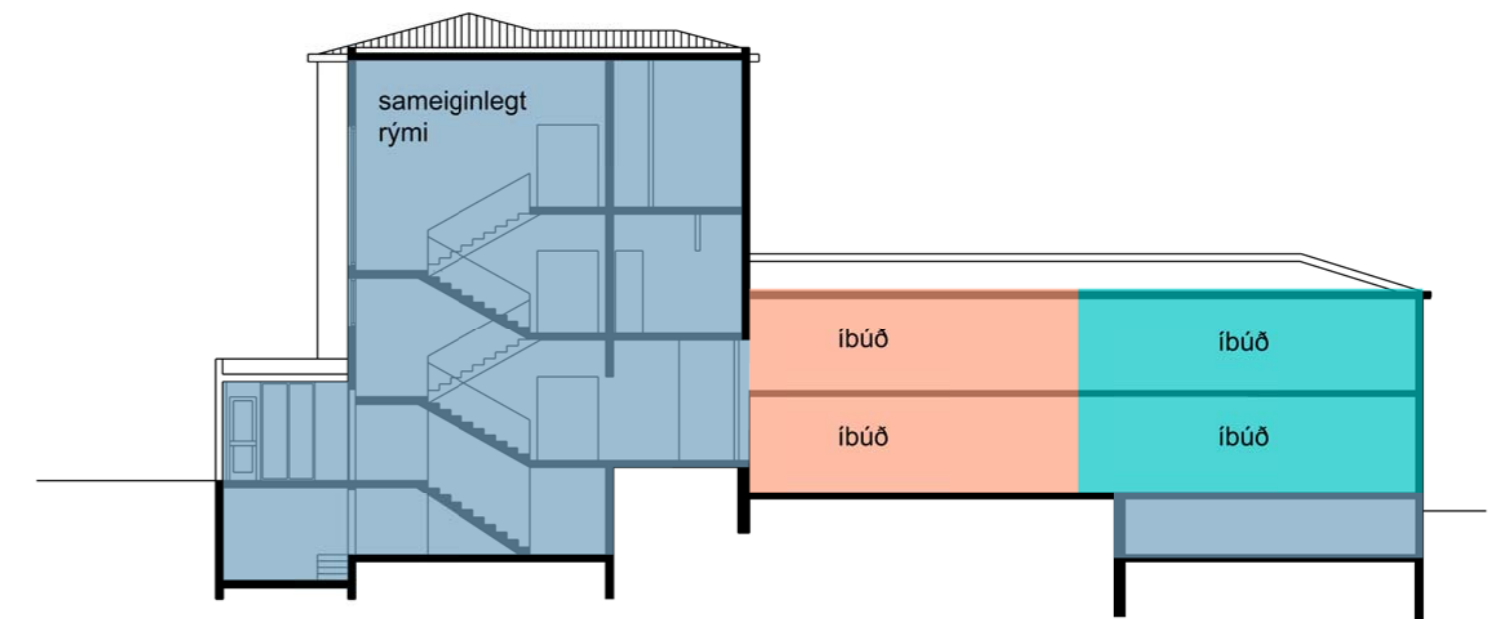

Snið í gegnum stigagang

SUÐURGATA - HAMARSBRAUT

STADGREINIR 1400-1-84700440

VERKKAUPI: Hafnarfjarðarbær

KENNITALA VERKKAUPA: 590169-7579

SKÝRINGARMYND

EFNI: SKÝRINGAMYND

MÆLIKVARDI: 1: 200

FRUMSTÆRD BLAÐS: A2

TEIKNAD: KMK

VERKNR: 1301

YFIRFARID: IC

TEIKN. NR: 002

DAGSETNING ÚTGAFU: 21.08.2017

ENDURSK.:



VA ARKITEKTAR

borgartún 6
105 reykjavík
kt: 450400-3510
sími: 530 6990
fax: 530 6991

vaaarkitektar@vaarkitektar.is
www.vaarkitektar.is

ÚTGEFANDI: Karl Magnús Karlsson

KT: 1405665949