



Suðurhlíð. 1 : 200

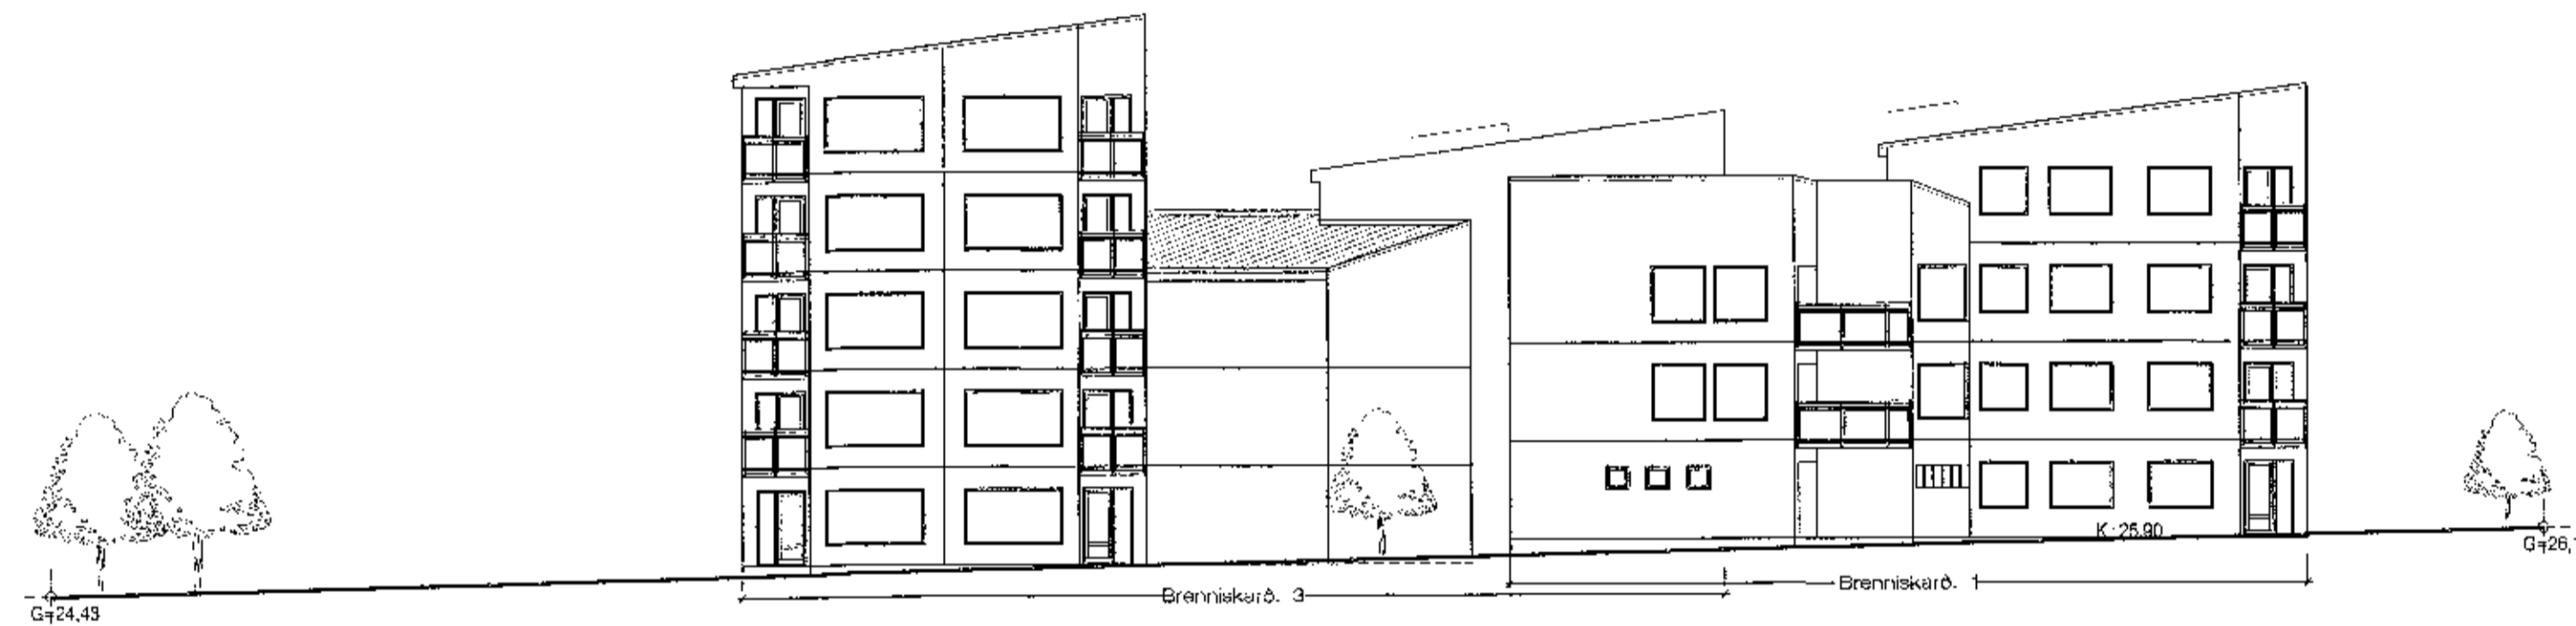

Vesturhlíð. 1 : 200

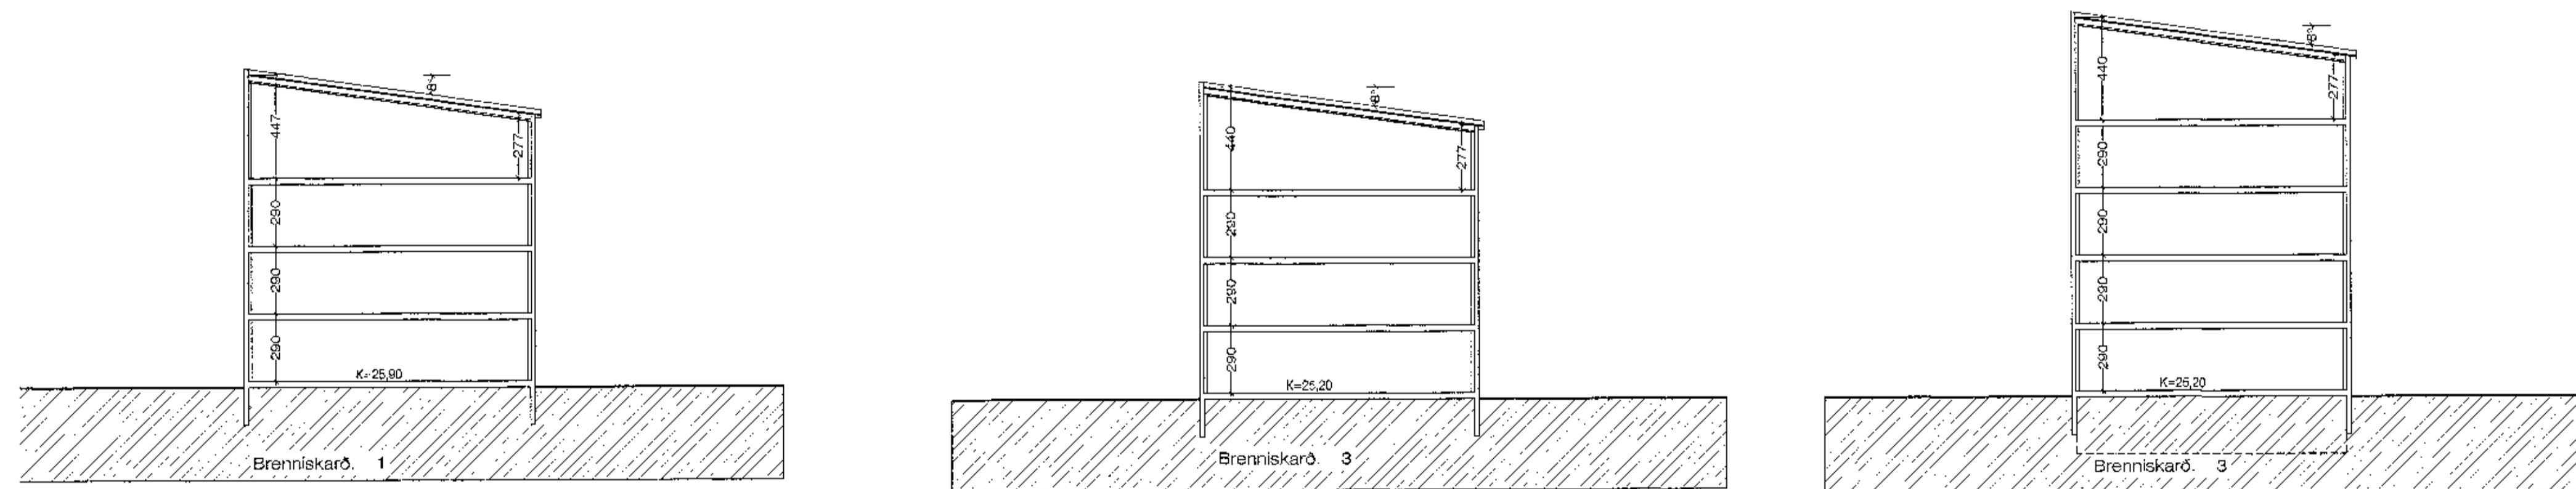

Sneiðingar 1 : 200

Frumdrög.

Brenniskarð 1 - 3 Hafnarfirði. Grunnmynd.

VERK. NR. 300 DAGS. 19.08.2017 MÁL. 1:100
 TEIKN. NR. 05 BREYTT.

JÓN GUDMUNDSSON ARKITEKT *Jón Guðmundsson* 17.01.1954
 VINNUSTOFA SÚDURLANDSBRÁUT 16 REYKJAVÍK Sími 662 6035 2009

Brennisk.1801.dwg
11.9.2017 11:48
JonG