


Langsnið

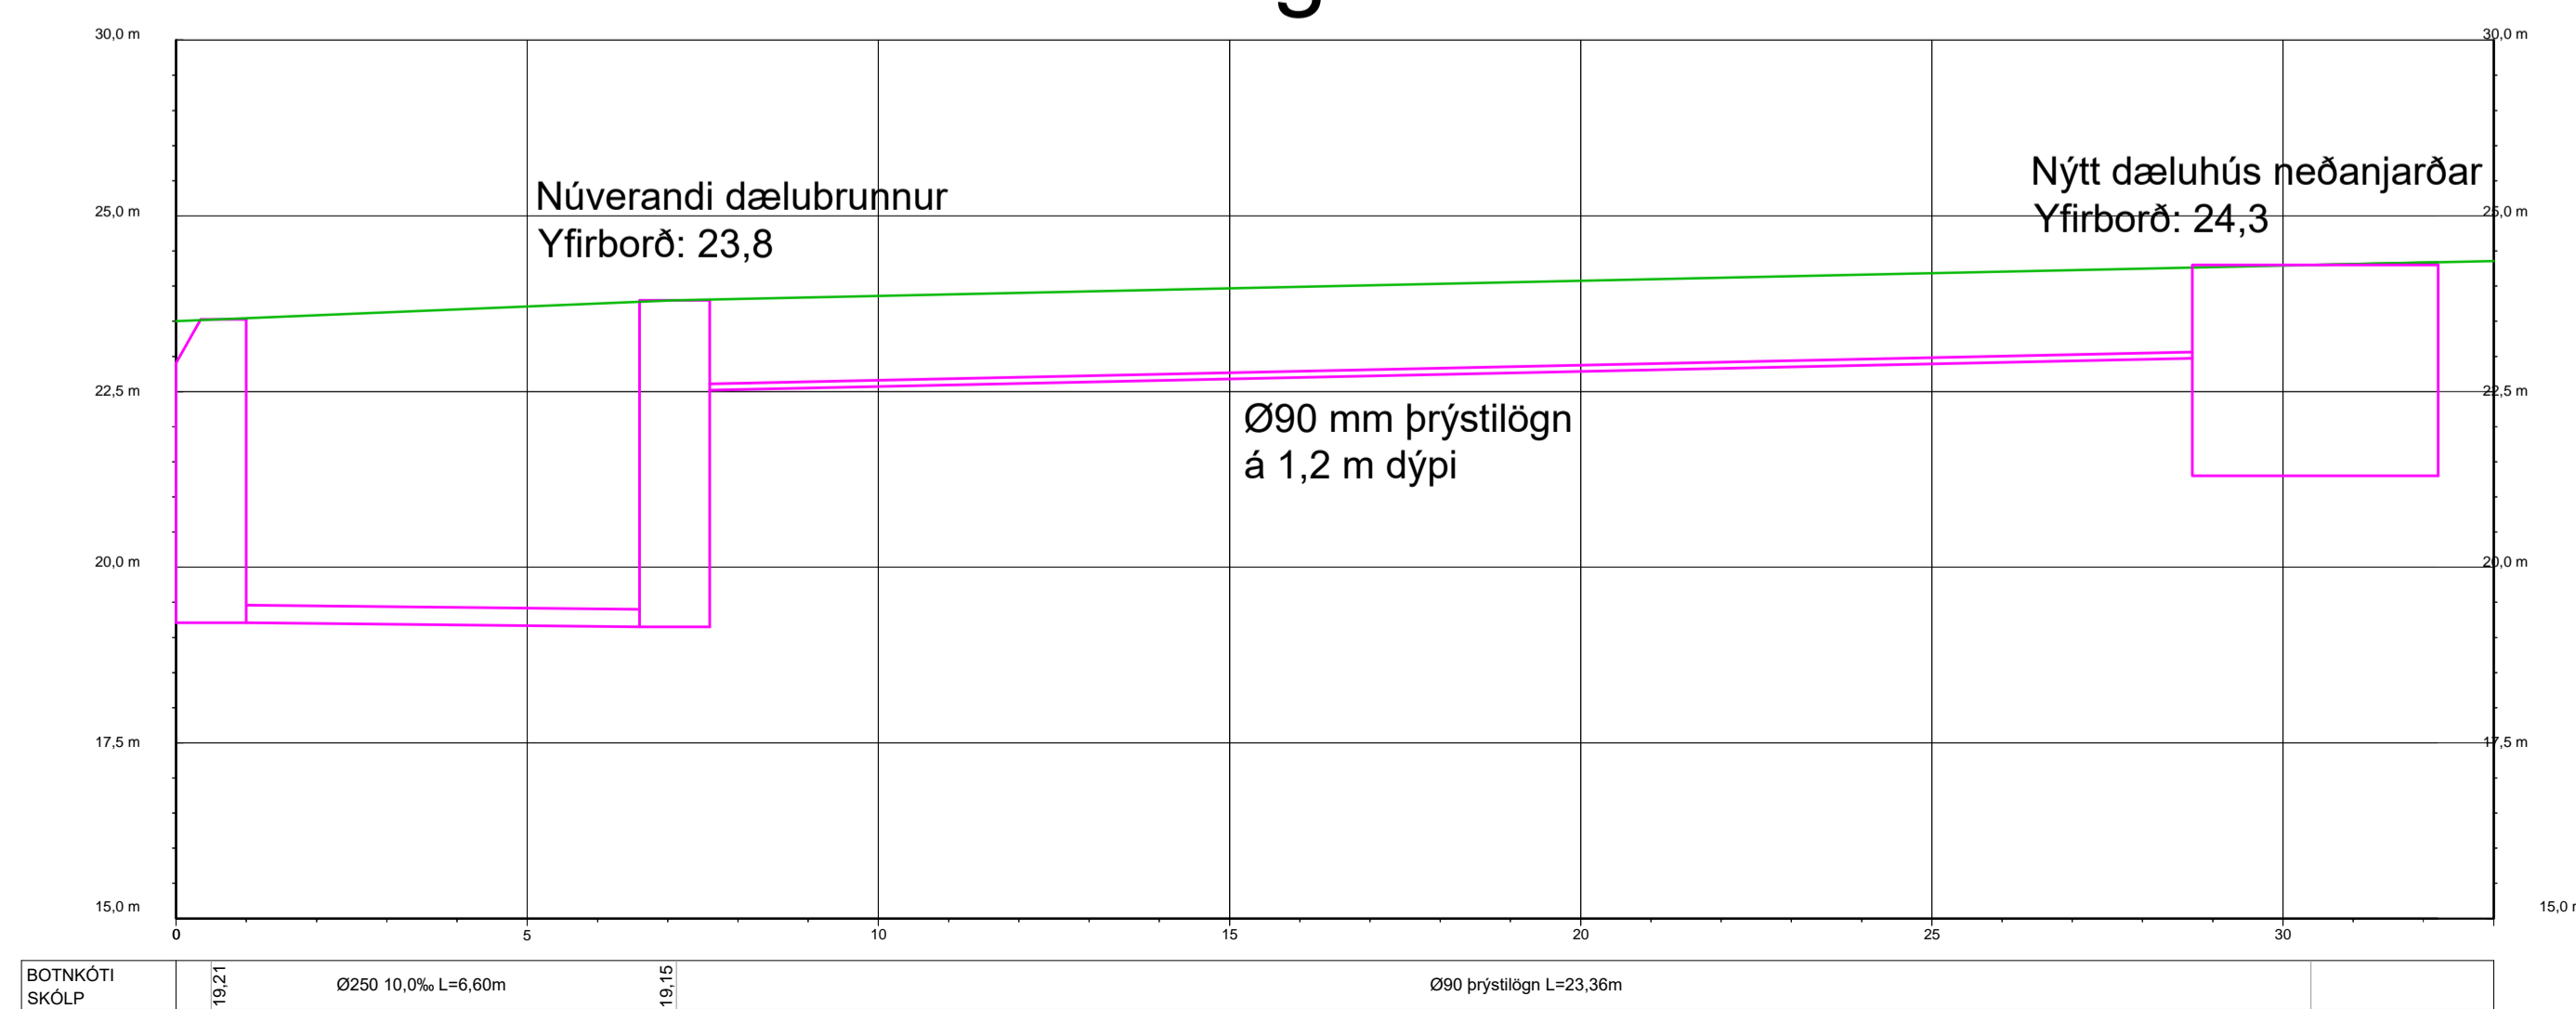

		Sími: 412 6000 www.efla.is			
Vallaræsi Klukkuvellir - dælubrunnur Tímabundin og framtíðartenging við Vallaræsi					
Hannað:	RS/SÖG	Dags:	(A)	Breytingar:	
Teiknað:	SÖG	28.1.2019	(B)		
Mælt:			(C)		
Yfirfarid:			(D)		
Samþ:		Tölvuskra:		Nr. verkefnis:	6708-002
			Dags:	28.1.2019	Mkv.:
					Blaðast.:
					A1
					Bl.:
					K101