

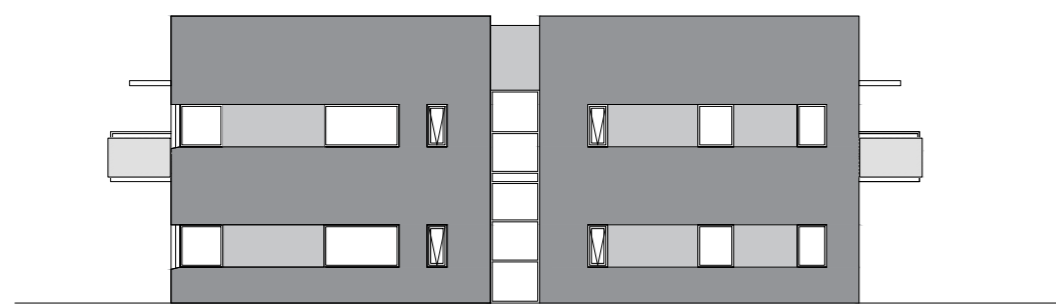



Afstöðumynd 1:500

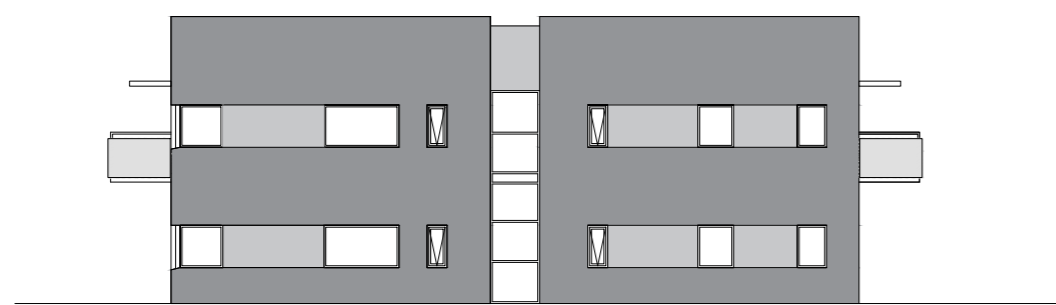



Útlit 1:200

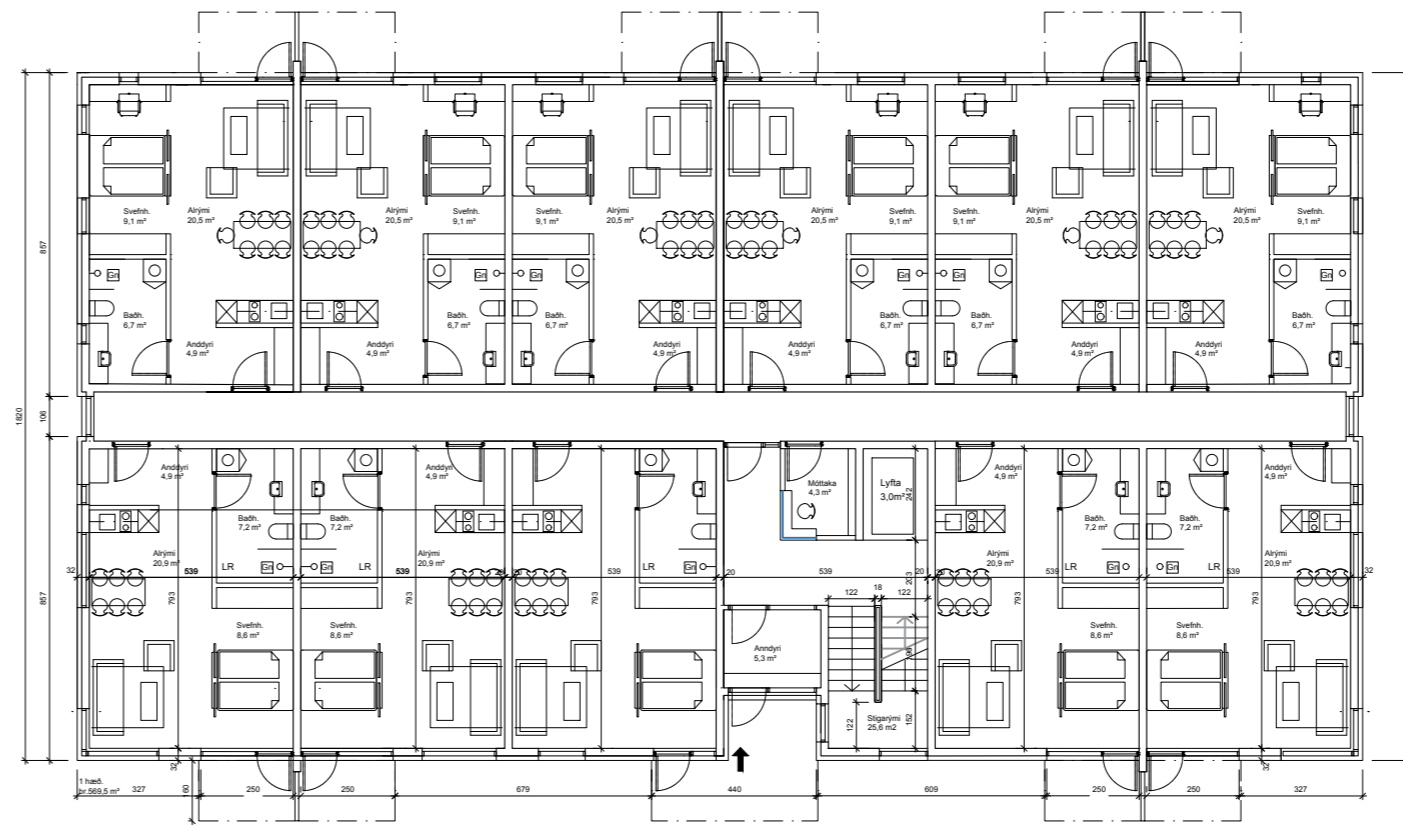

Grunnmynd 1.hæðar 1:200

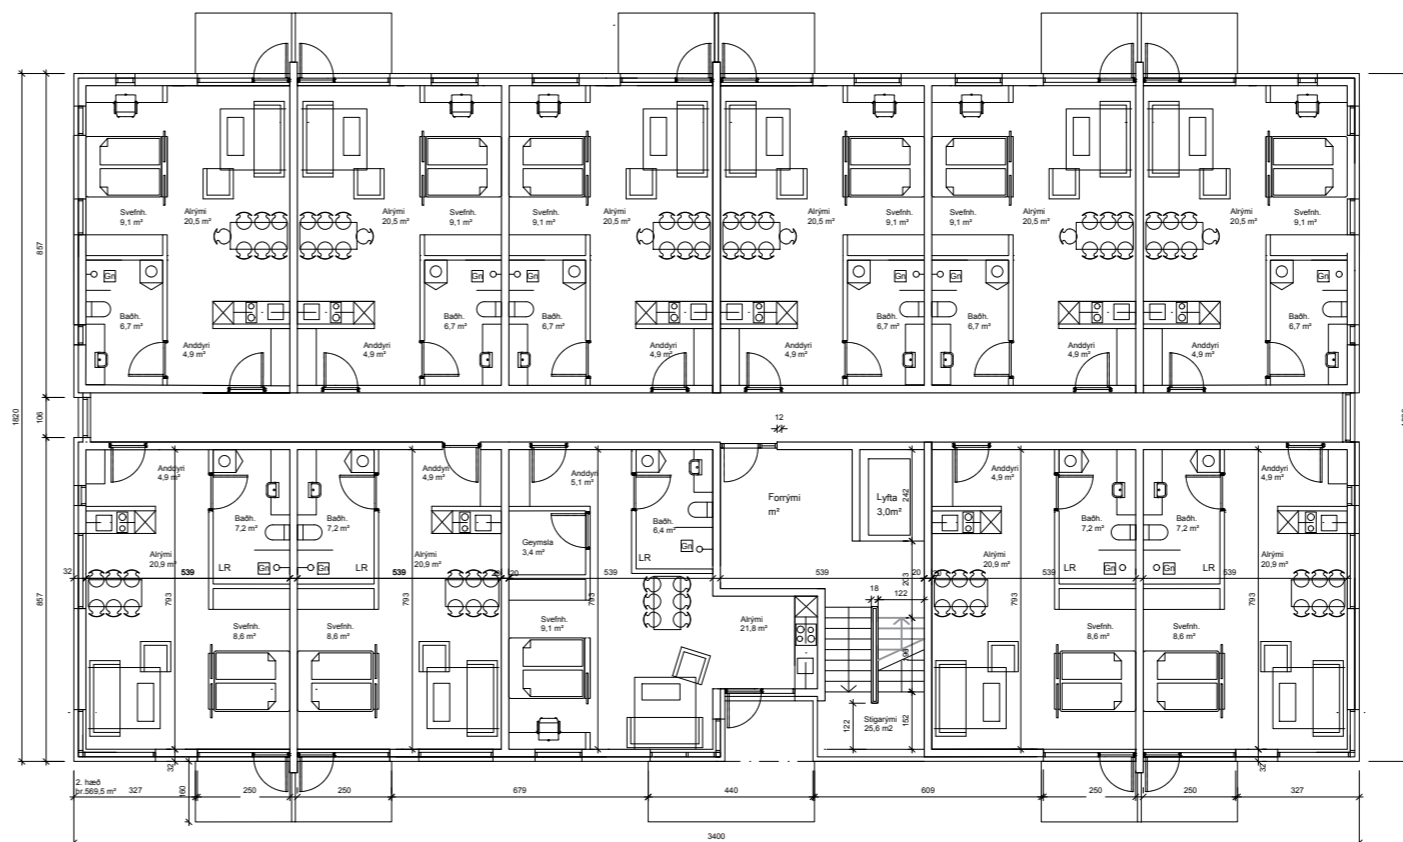

Grunnmynd 2.hæðar 1:200

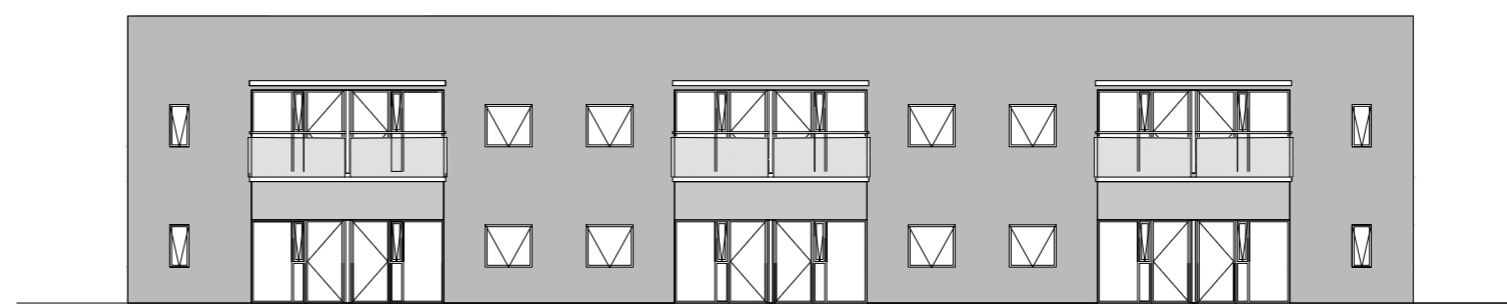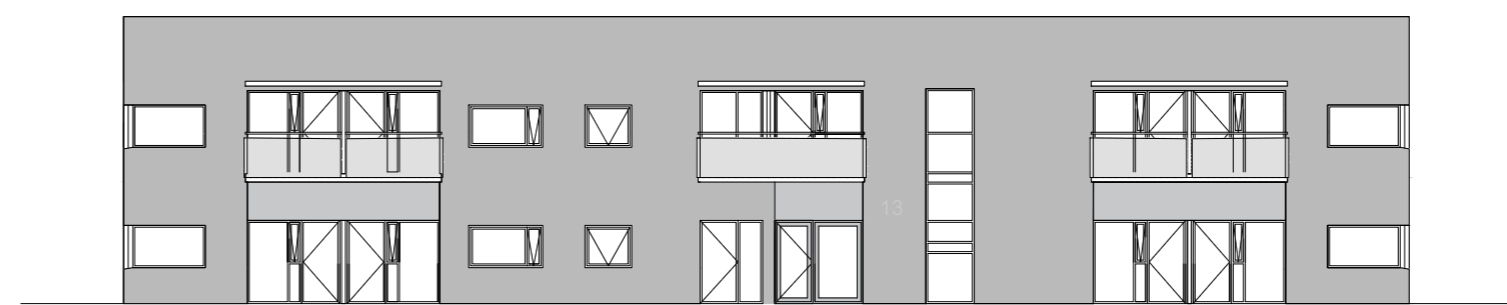

C:
B:
A:
BREYTINGAR: _____ DAGS: _____

LYKILMYND:

FYRIRSPURNARTEIKNINGAR

VERKKAUPI:

BYGGINGARHLUTI: NORÐURHELLA 13
AFSTAÐA, GRUNNMYNDIR, ÚTLIT

VERK: NORD 1737
KVARDI: 1:200/1:500 TEIKNAD: SJ
DAGS: 07.05.2018 SKRÁ: Norðurhella 13.dwg

ÚTI INNI

ARKITEKTAR

ÞINGHOLTSTRÆTI 27 101 REYKJAVÍK
SIMAR 5527660 & 5627660 FAX 5527661
NETFANG ui@ui.is
VEFFANG http://www.ui.is
BALDUR Ó. SVAVARSSON ARKITEKTAR FAÍ
120357-5149
JÓN ÞÓR ÞORVALDSSON ARKITEKTAR FAÍ
021256-7579

TEIKNINGANR: **A-001** BREYTING: _____