


Grunnmynd



+Arkitektar

Stekkjærberg 11
Bilastæði skýringarmynd

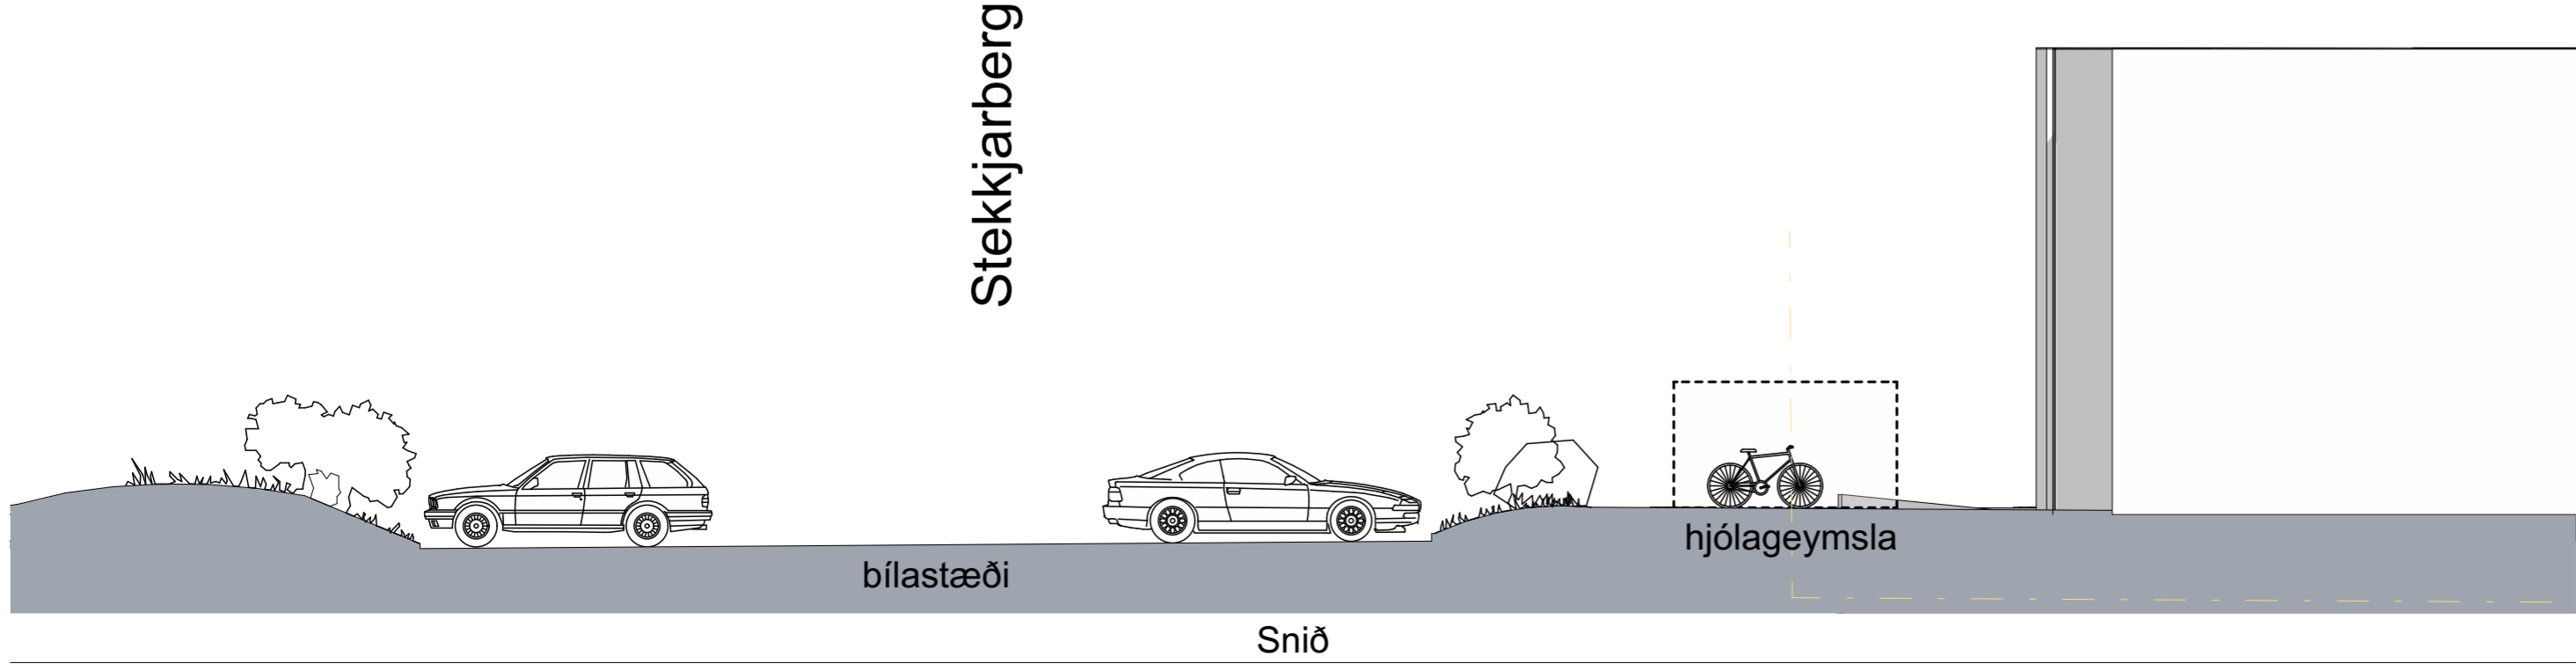

dags.	12.12.2022
mkv.	1:100
teikn.	HI
verknr.	2202