



## NÝTT HJÚKRUNARHEIMILI



**FRUMTILLÖGUR**

**KYNNING 25. ÁGÚST 2016**



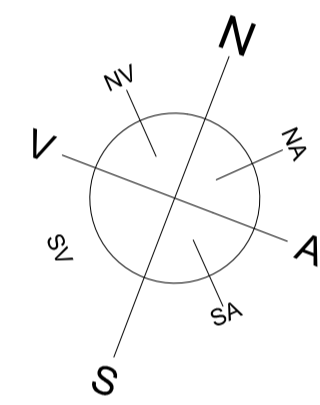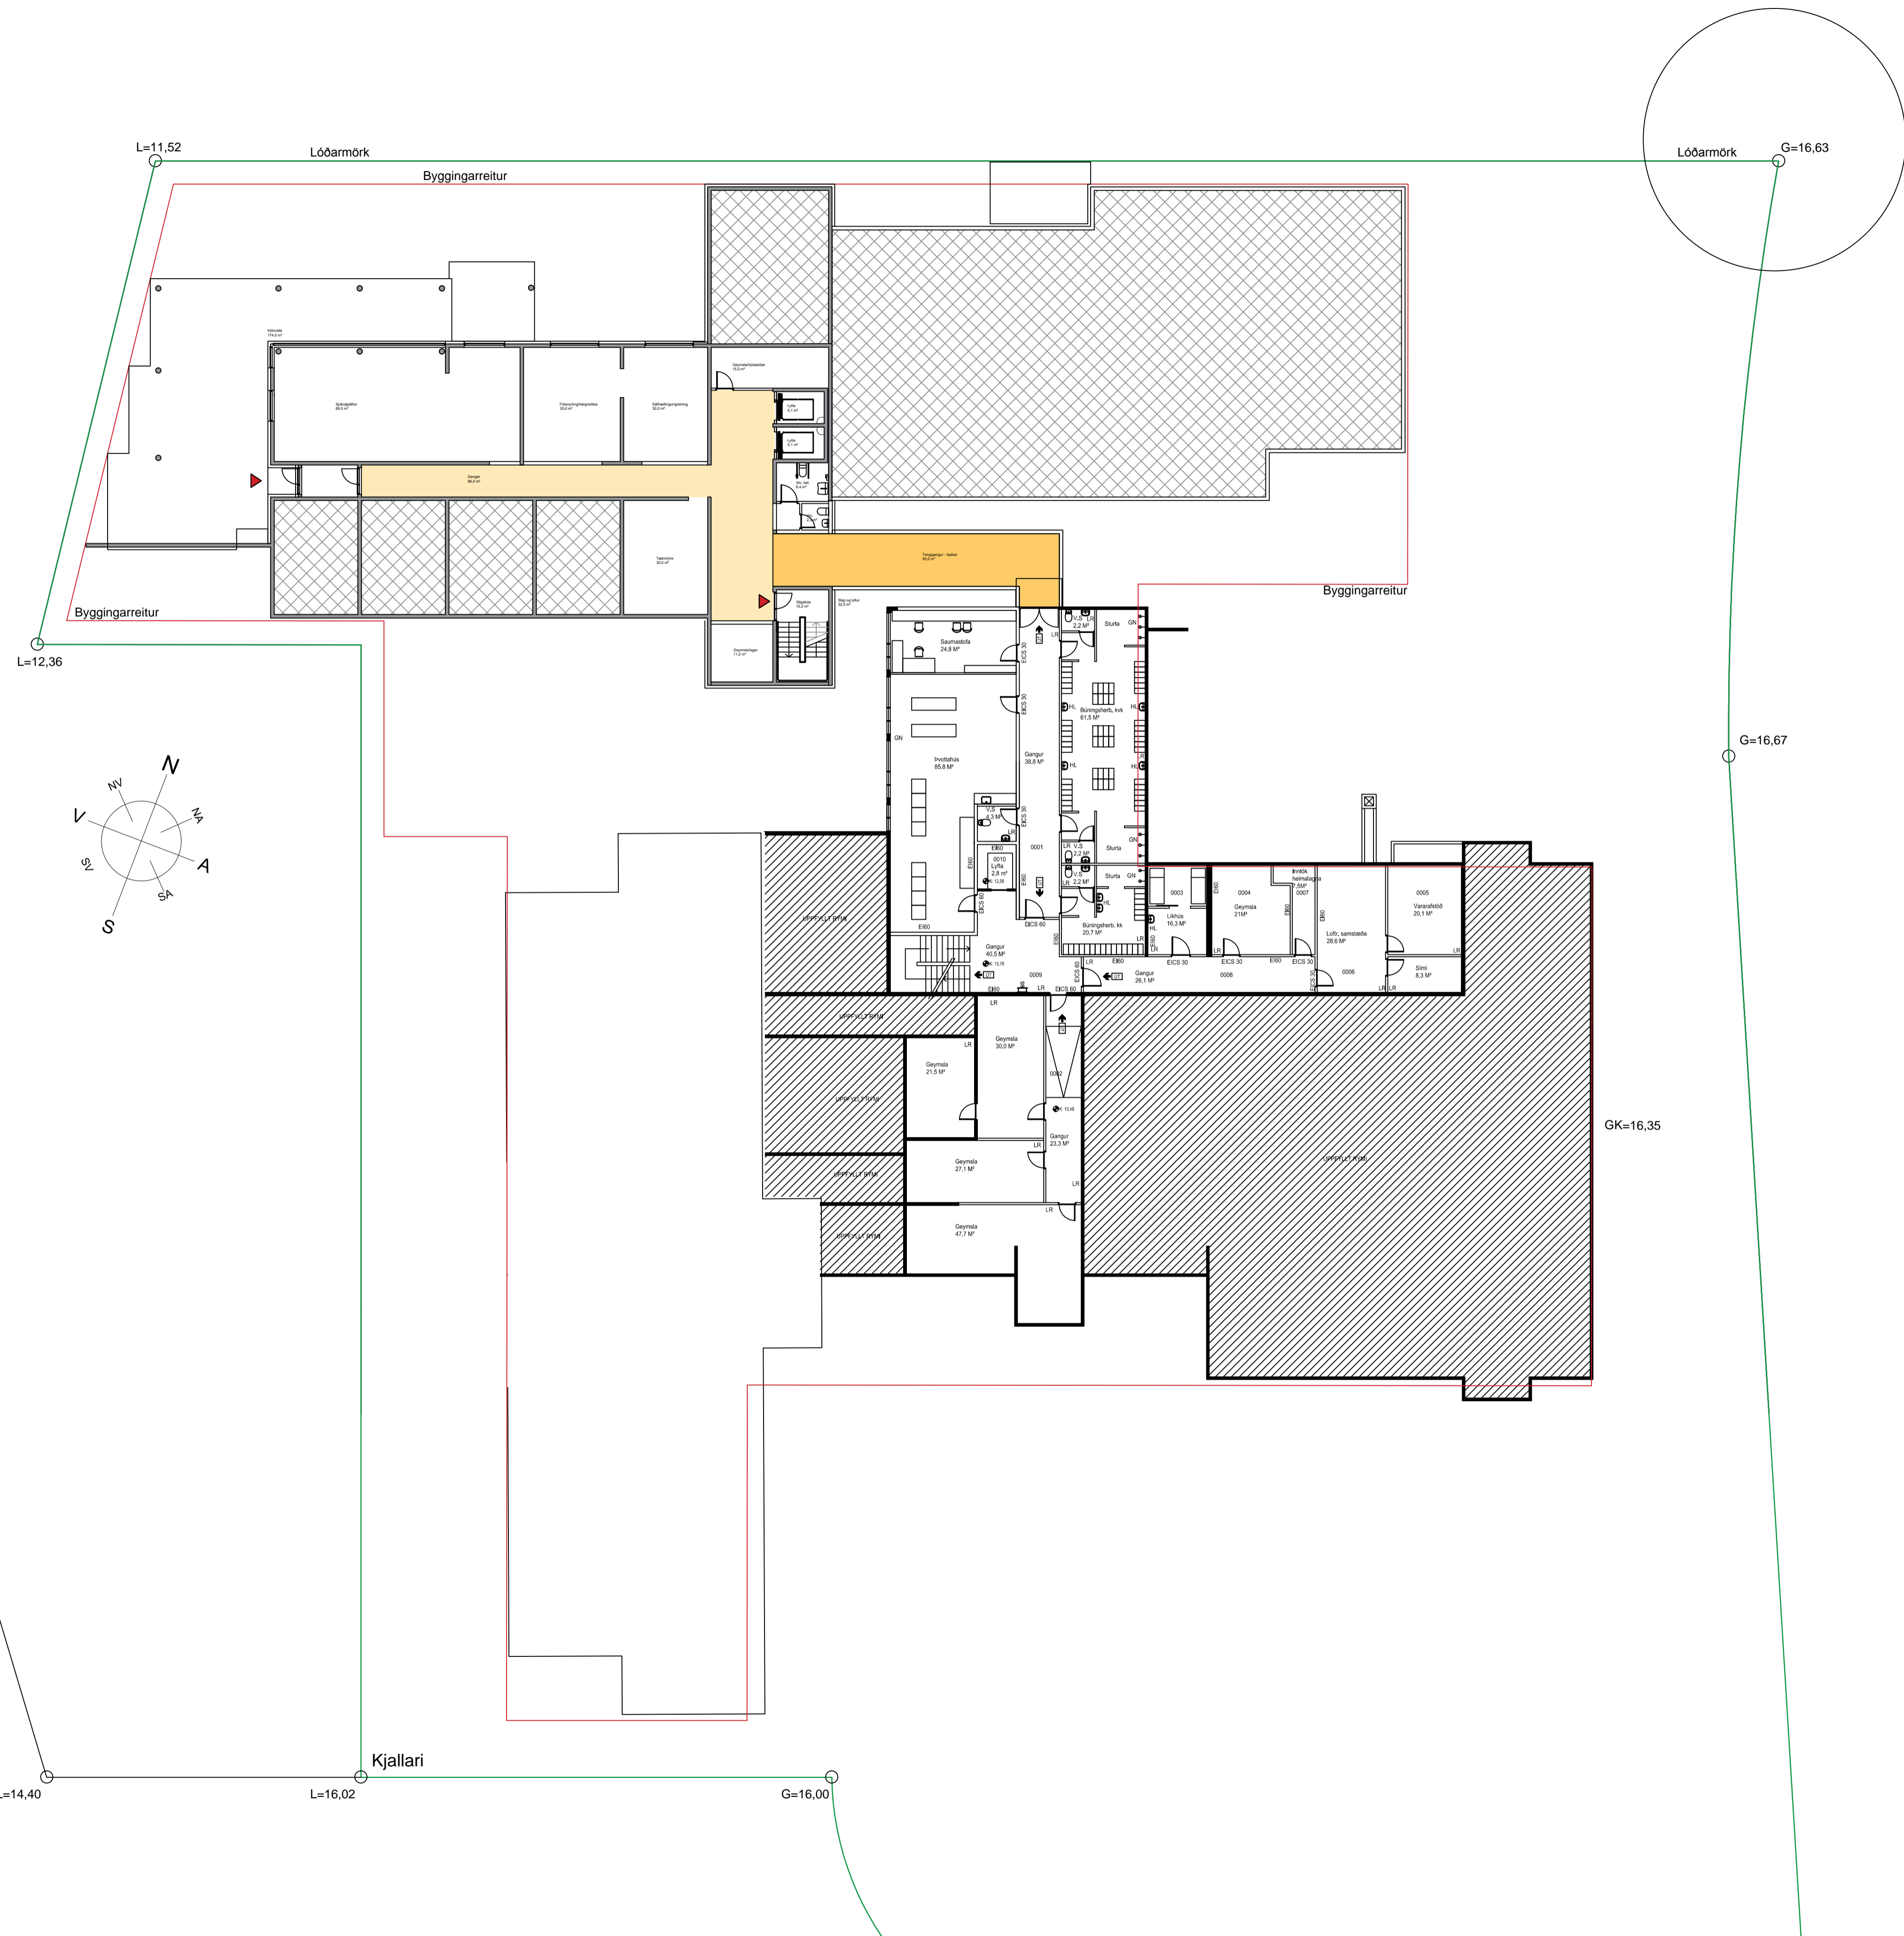

D:  
C:  
B:  
A:  
BREYTINGAR: \_\_\_\_\_ DAGS: \_\_\_\_\_

SÖLVANGUR HJÚKRUNARHEIMILI  
TILLAGA A  
VERK: SOLV 1533  
KVARDI: 1:200  
DAGS: 25.08.2016  
GRUNNMYND KJALLARA  
TEIKN: JPB  
SKRÁ: 1533-Grunnur.dwg

**ÚTI INNI**

**ARKITEKTAR**  
ÞINGHOLTSSTRÆTI 27 101 REYKJAVÍK  
SÍMAR 5527660 & 5627660 FAX 5527661  
NETFANG ul@ulis.VEFFANG www.ulis

BALDUR Ó. SVAVARSSON ARKITEKTAR FAÍ  
120357-5149  
JÓN ÞÓR ÞÓRVALDSSON ARKITEKTAR FAÍ  
021256-7579



D:  
C:  
B:  
A:  
BREYTINGAR: DAGS:


SÖLVANGUR HJÚKRUNARHEIMILI  
TILLAGA A VERK: SOLV 1533  
KVARÐI: 1:200  
DAGS: 25.08.2016  
GRUNNMYND 1 HÉÐAR TEIKN: JPB  
SKRÁ: 1533-Grunnur.dwg

**ÚTI INNI**

**ARKITEKTAR**  
ÞINGHÖL TSSTRÉTI 27 101 REYKJAVÍK  
SÍMAR 5527660 & 5627669 FAX 5527661  
NETFANG ul@ul.is VEFFANG www.ul.is

BALDUR Ó. SVAVARSSON ARKITEKTAR FAI  
120357-5149  
JÓN ÞÓR ÞÓRVALDSSON ARKITEKTAR FAI  
021256-7579



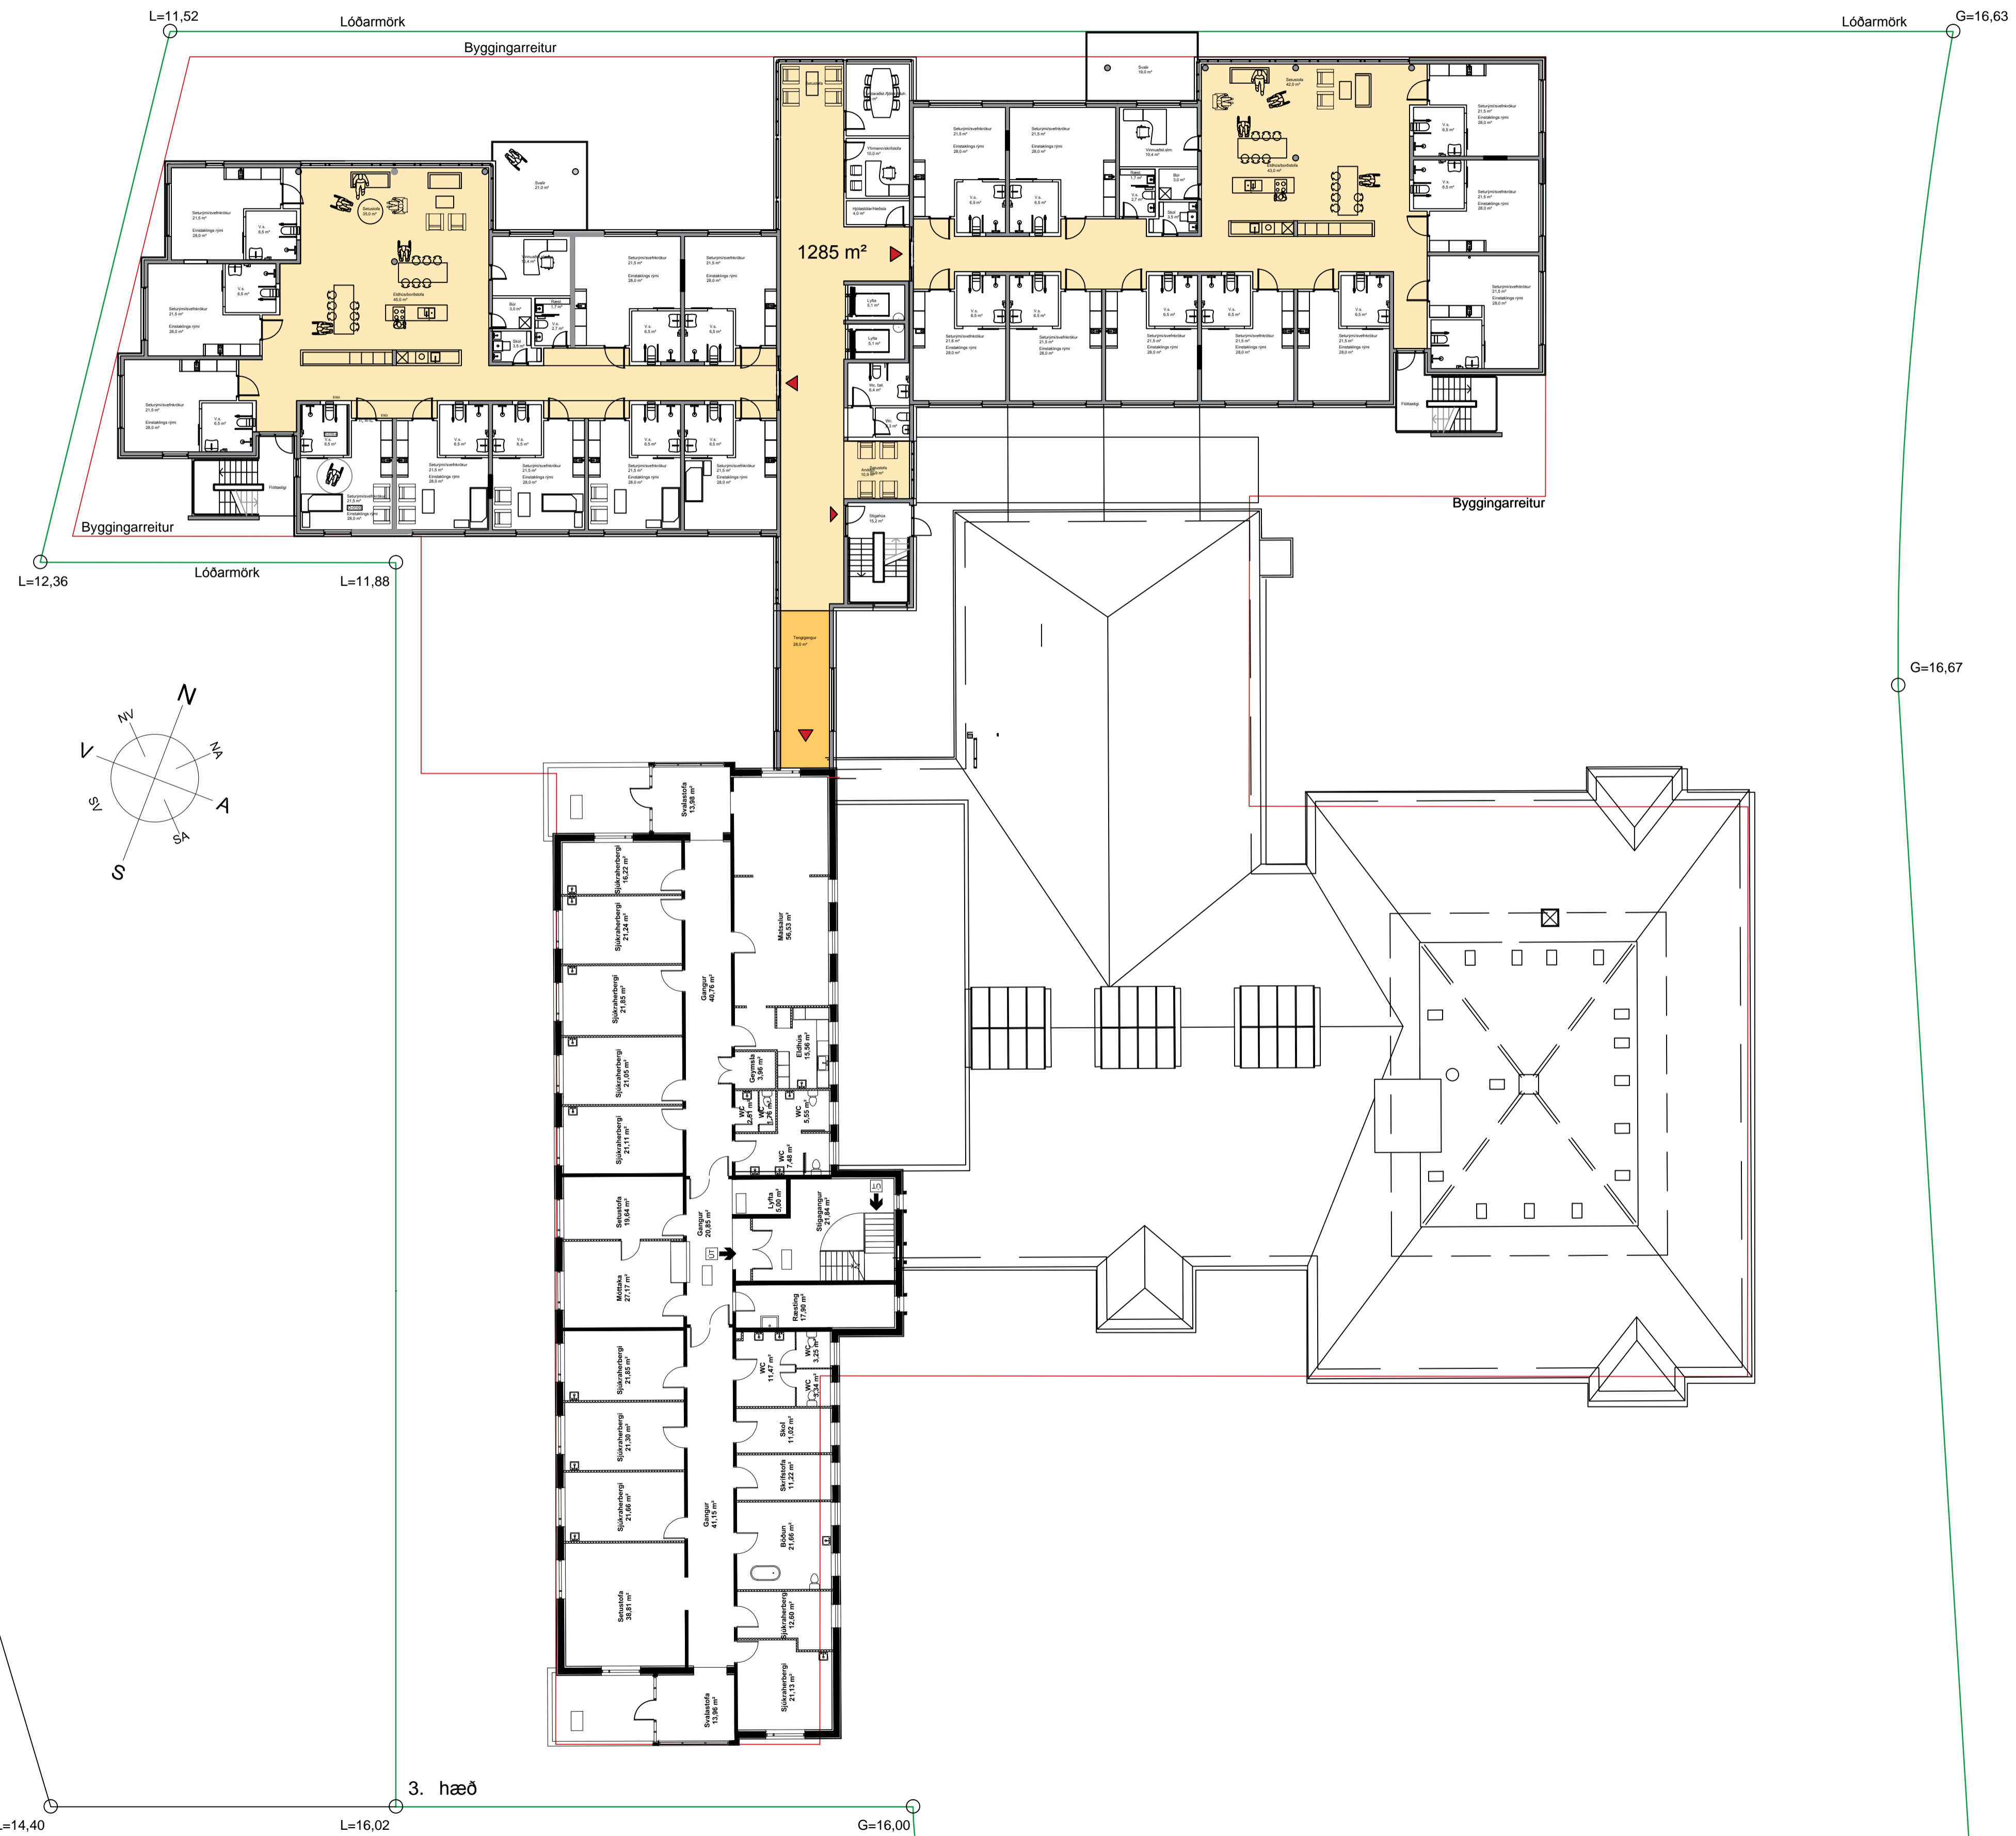

D:  
C:  
B:  
A:  
BREYTINGAR: \_\_\_\_\_ DAGS: \_\_\_\_\_

SÓLVANGUR HJÚKRUNARHEIMILI  
TILLAGA A


VERK:	SOLV 1533
KVARDI:	1:200
DAGS:	25.08.2016
TEIKN:	JPB
SKRÁ:	1533-Grunnur.dwg

**ÚTI INNI**

**ARKITEKTAR**

ÞINGHOLTSSTRÆTI 27 101 REYKJAVÍK  
SÍMAR 5527660 & 5627669 FAX 5527661  
NETFANG ul@ulis VEFFANG www.ul.is


BALDUR Ó. SVAVARSSON ARKITEKTAR FAI  
120357-5149  
JÓN ÞÓR ÞÓRVALDSSON ARKITEKTAR FAI  
021256-7579

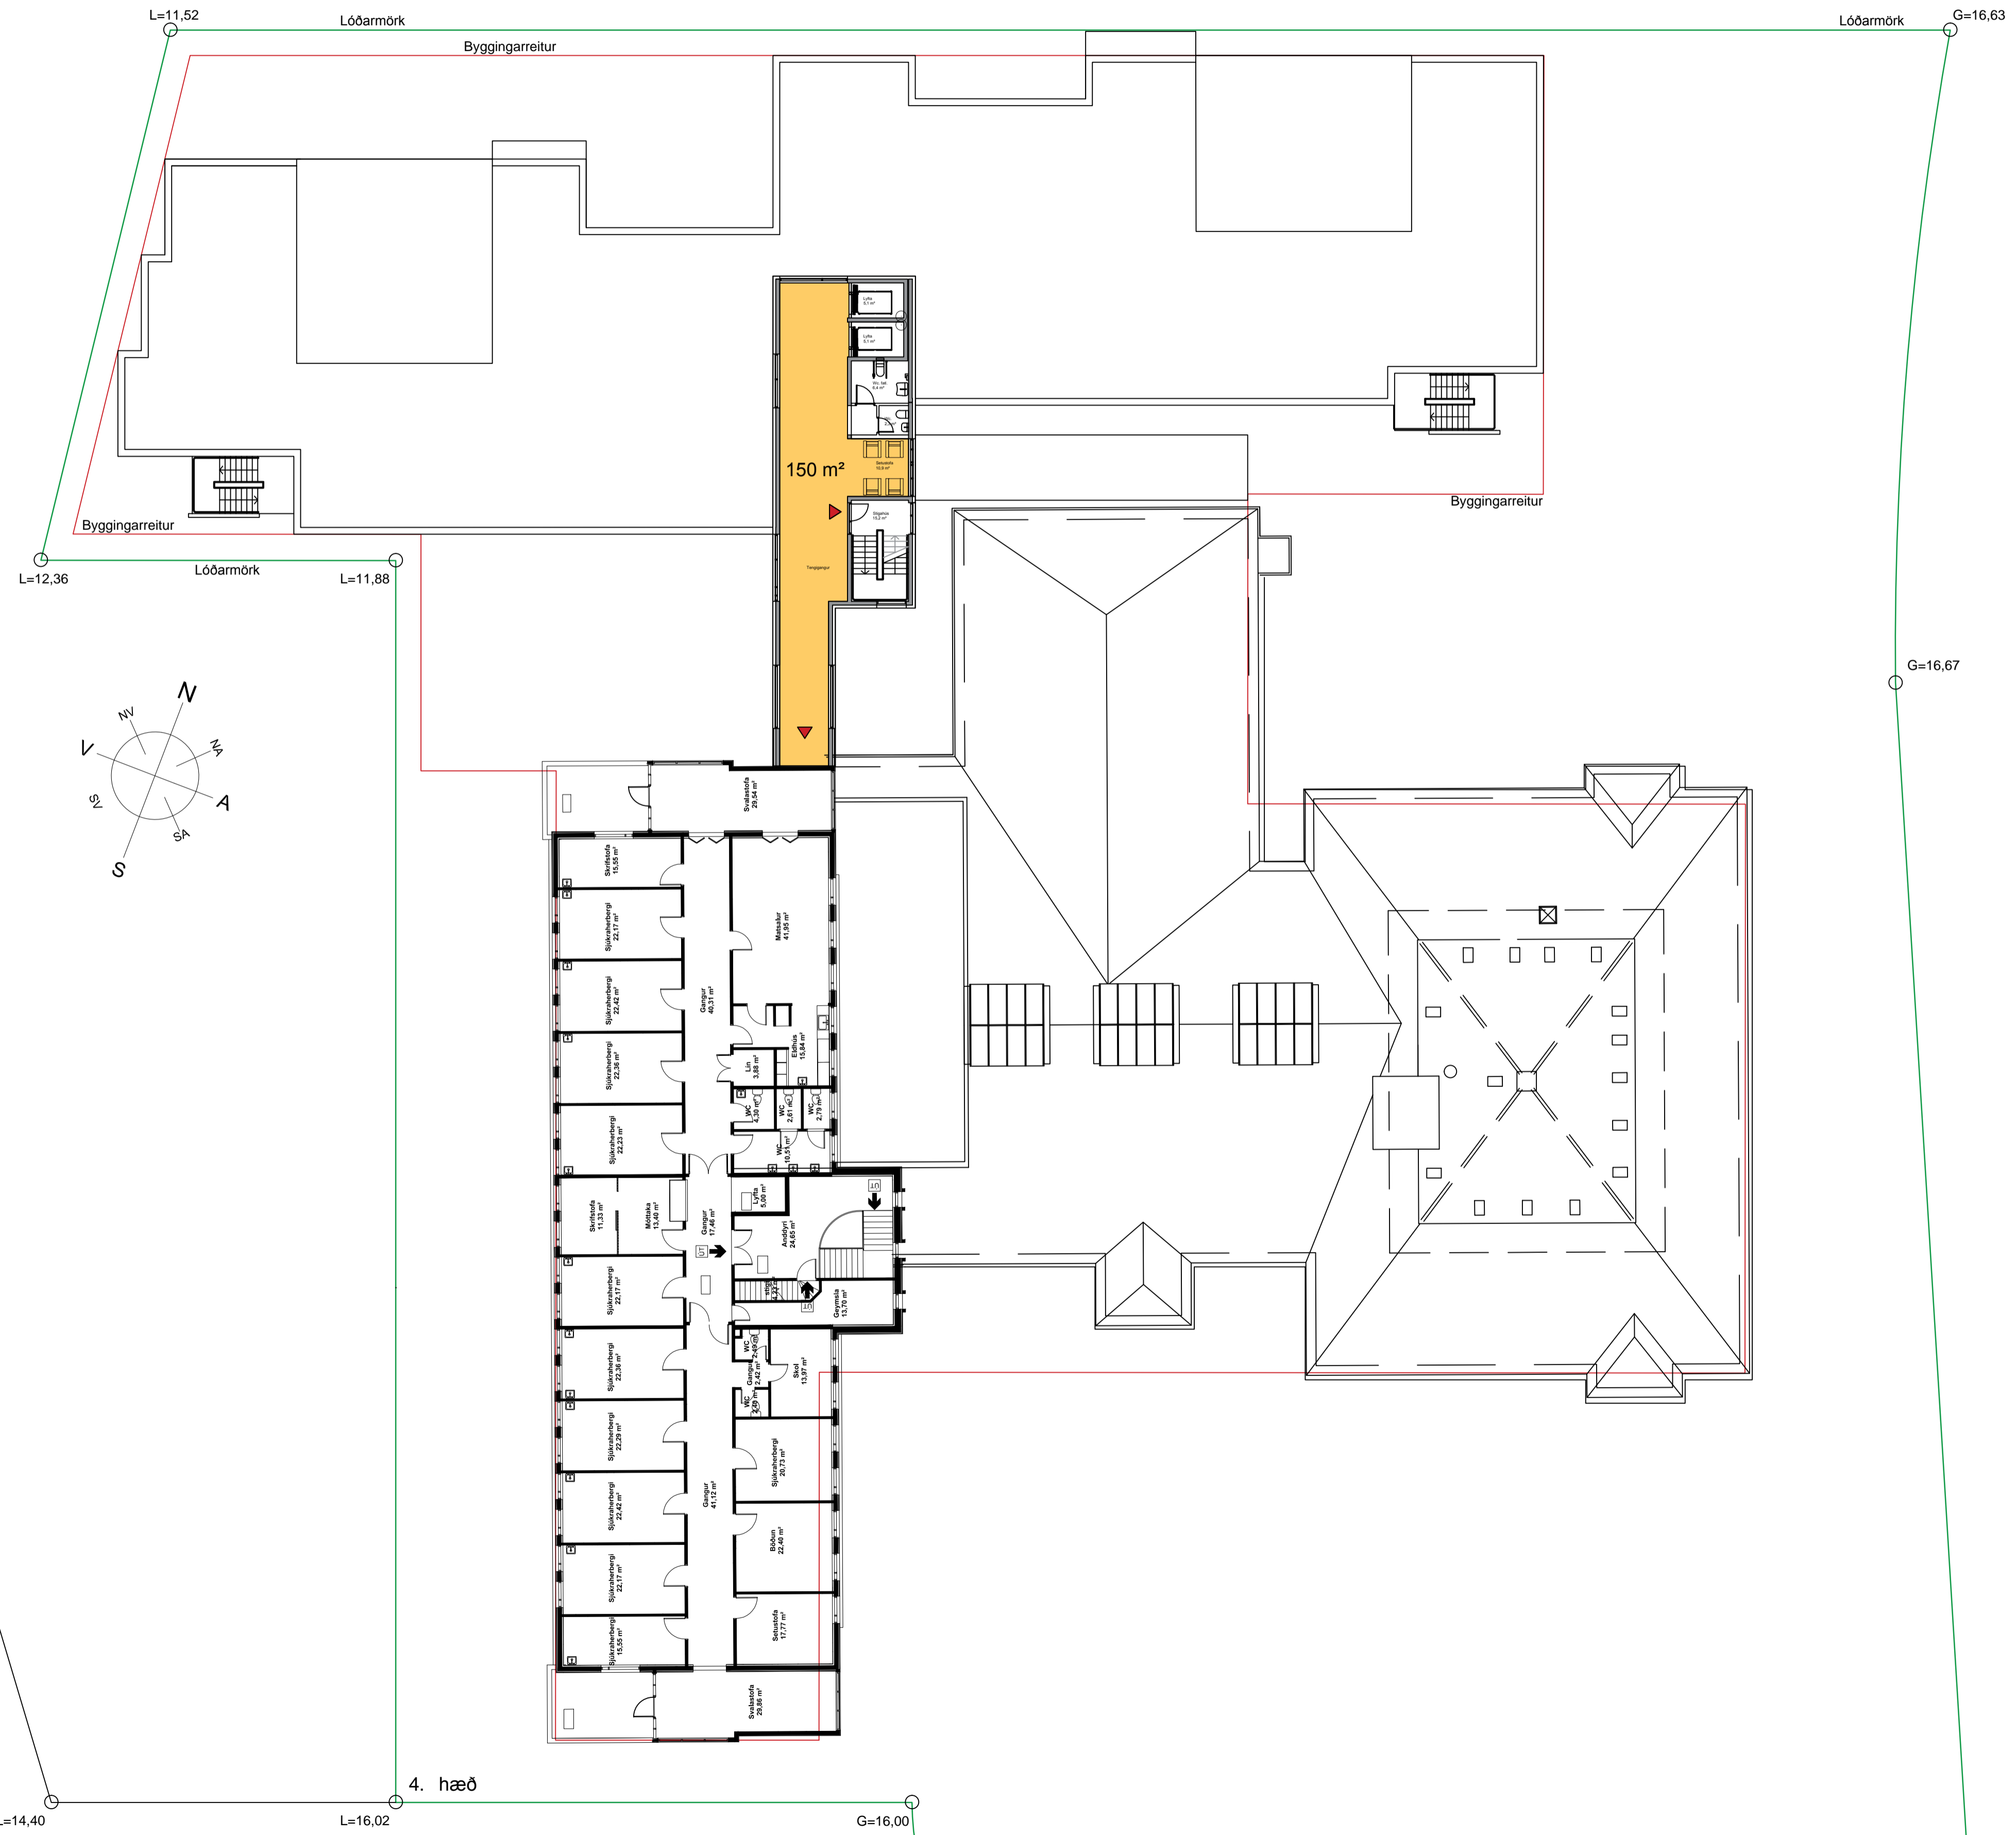

D:  
C:  
B:  
A:  
BREYTINGAR: \_\_\_\_\_ DAGS: \_\_\_\_\_

SÖLVANGUR HJÚKRUNARHEIMILI  
TILLAGA A  
VERK: SOLV 1533  
KVARDI: 1:200  
DAGS: 25.08.2016  
GRUNNMYND 4 HÉÐAR  
ÞAKMYND  
TEIKN: JPB  
SKRÁ: 1533-Grunnur.dwg

**ÚTI INNI**  
**ARKITEKTAR**  
ÞINGHÖLTSSTRÉTI 27 101 REYKJAVÍK  
SÍMAR 5527660 & 5627660 FAX 5527661  
NETFANG ul@ul.is VEFFANG www.ul.is  
BALDUR Ó. SVAVARSSON ARKITEKTAR FAÍ  
120357-5149  
JÓN ÞÓR ÞÓRVALDSSON ARKITEKTAR FAÍ  
021256-7579 **A-05**


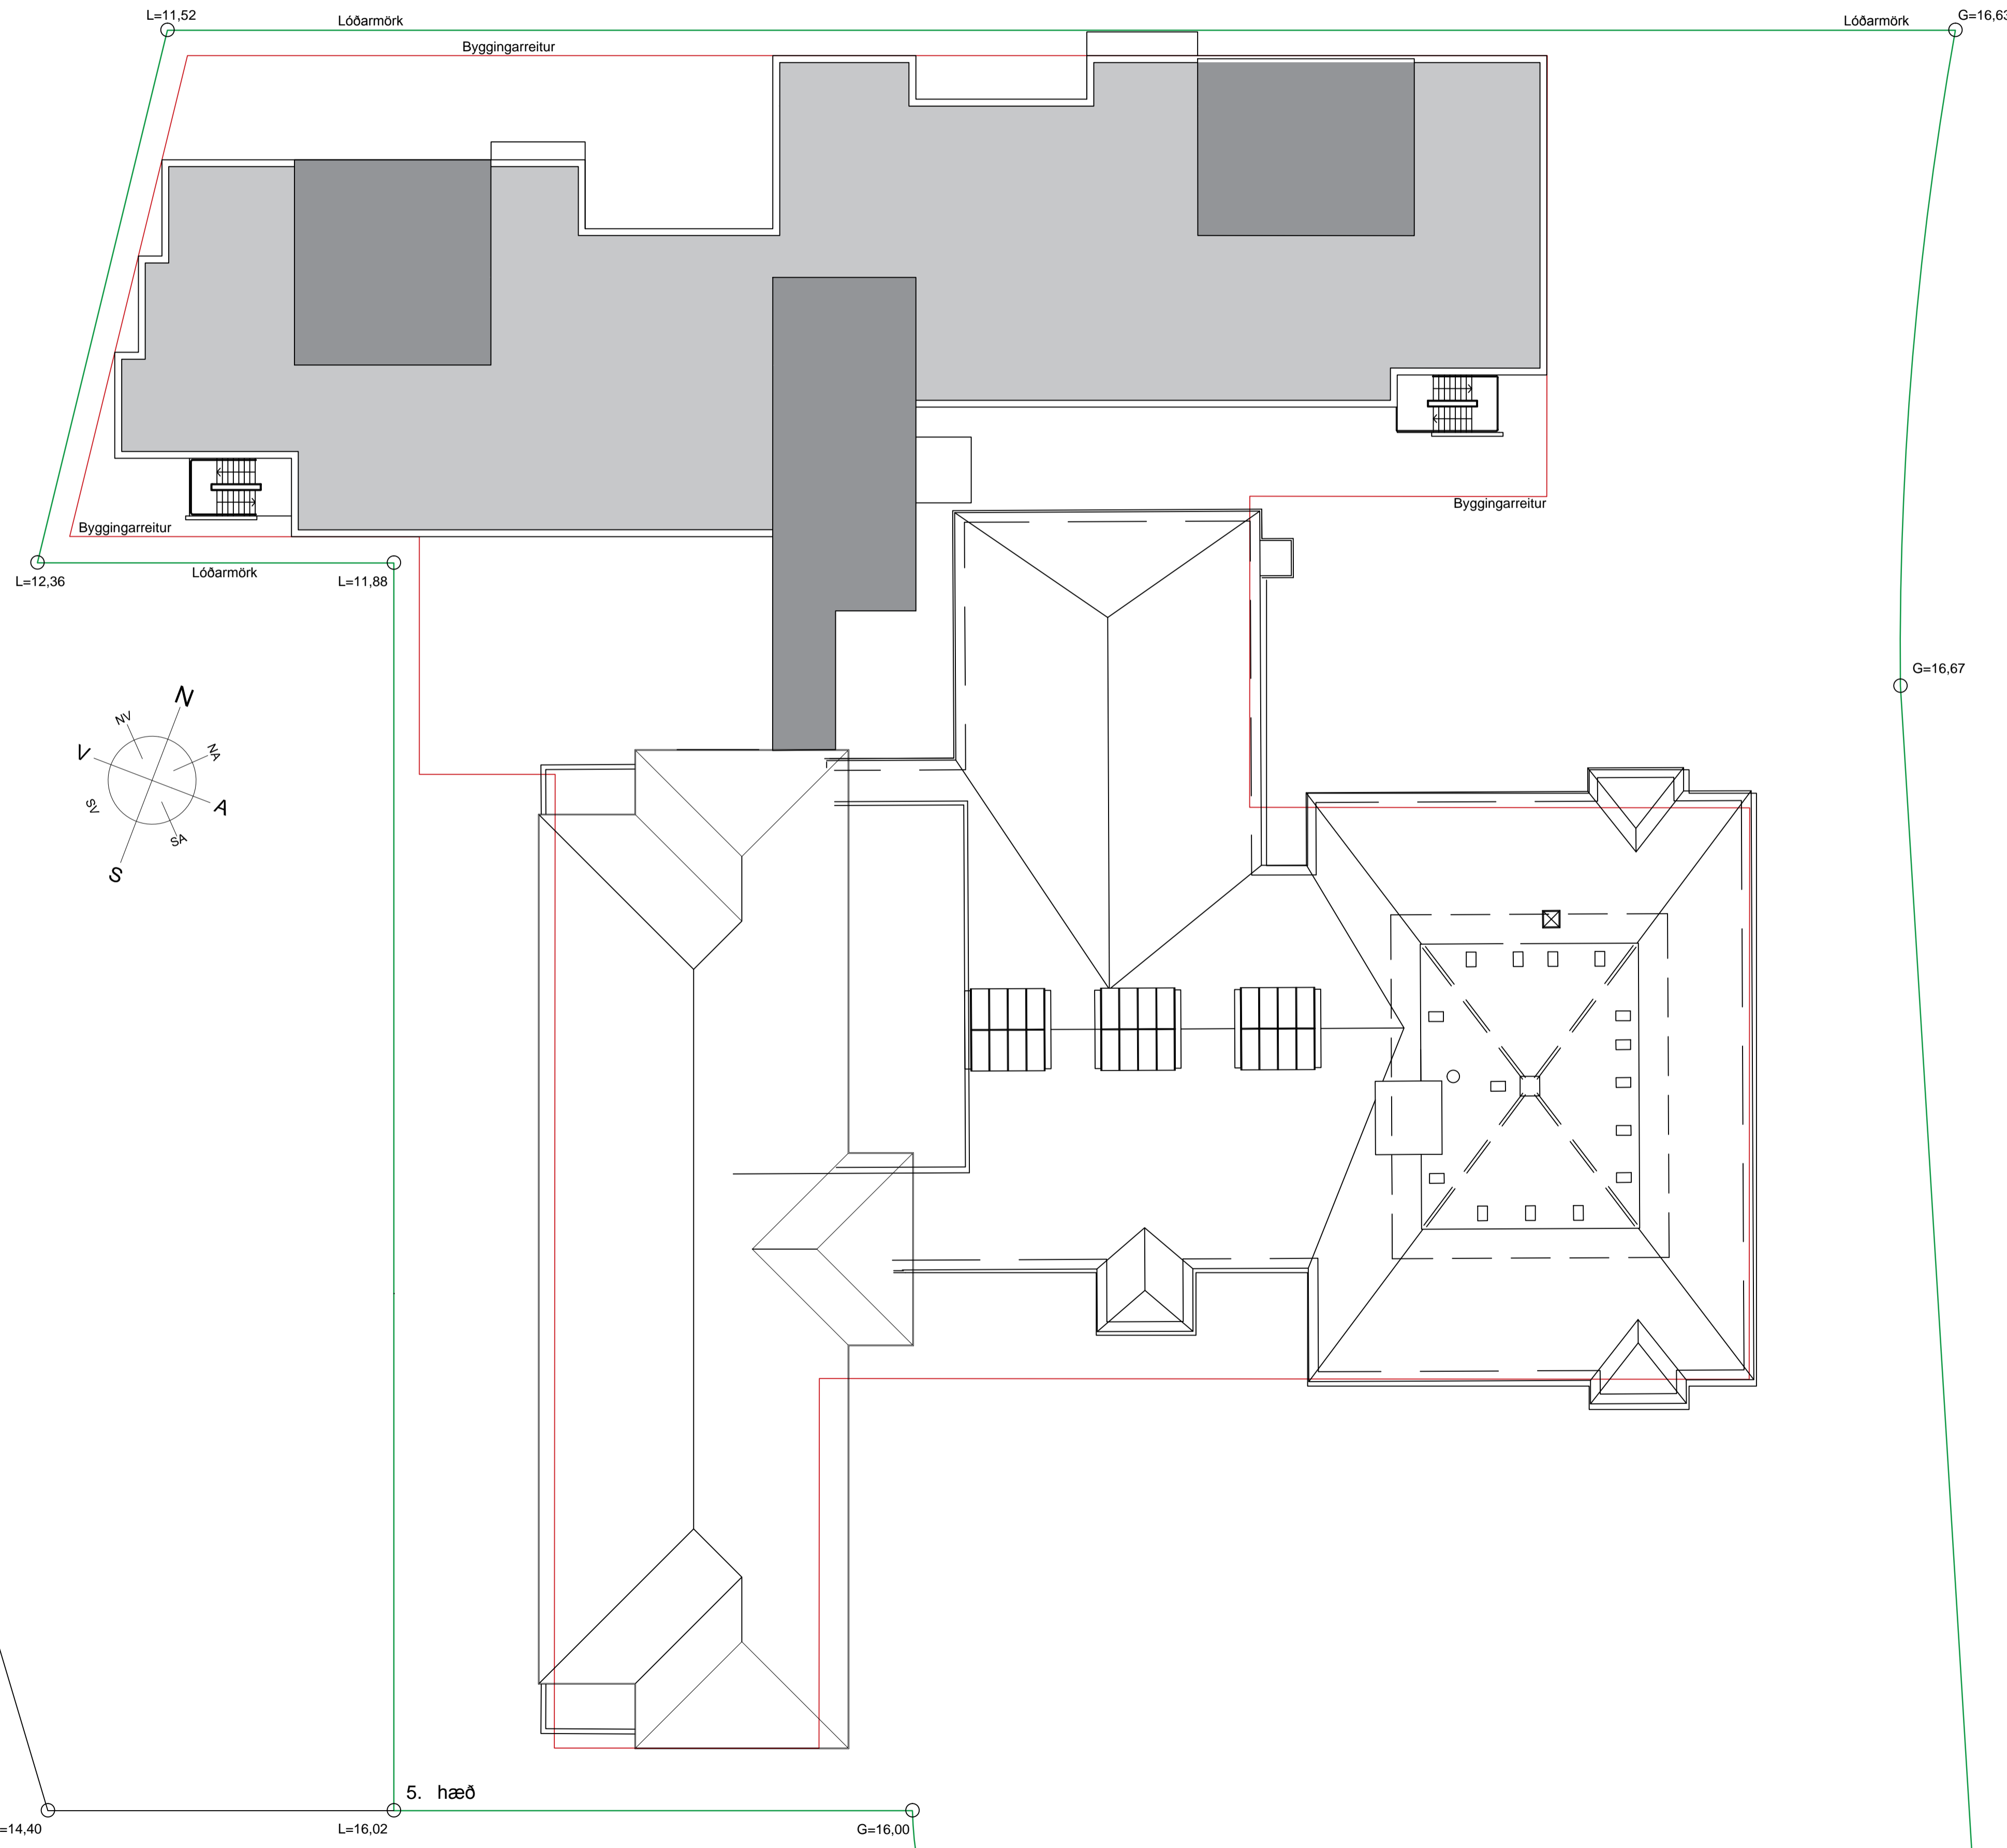


D:  
C:  
B:  
A:  
BREYTINGAR: \_\_\_\_\_ DAGS: \_\_\_\_\_

SÖLVANGUR HJÚKRUNARHEIMILI  
TILLAGA A  
VERK: SOLV 1533  
KVARDI: 1:100  
DAGS: 25.08.2016  
TEIKN: JPB  
SKRÁ: 1533-Grunnur.dwg

**ÚTI INNI**

**ARKITEKTAR**  
ÞINGHOLTSSTRÆTI 27 101 REYKJAVÍK  
SÍMAR 5527660 & 5627660 FAX 5527661  
NETFANG ul@ulis VEFFANG www.ulis  
BALDUR G. SVAVARSSON ARKITEKTAR FAI  
120357-5149  
JÓN ÞÓR ÞÓRVALDSSON ARKITEKTAR FAI  
021256-7579

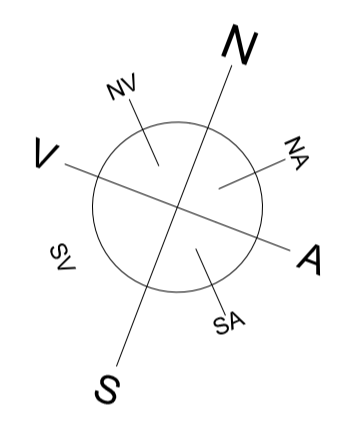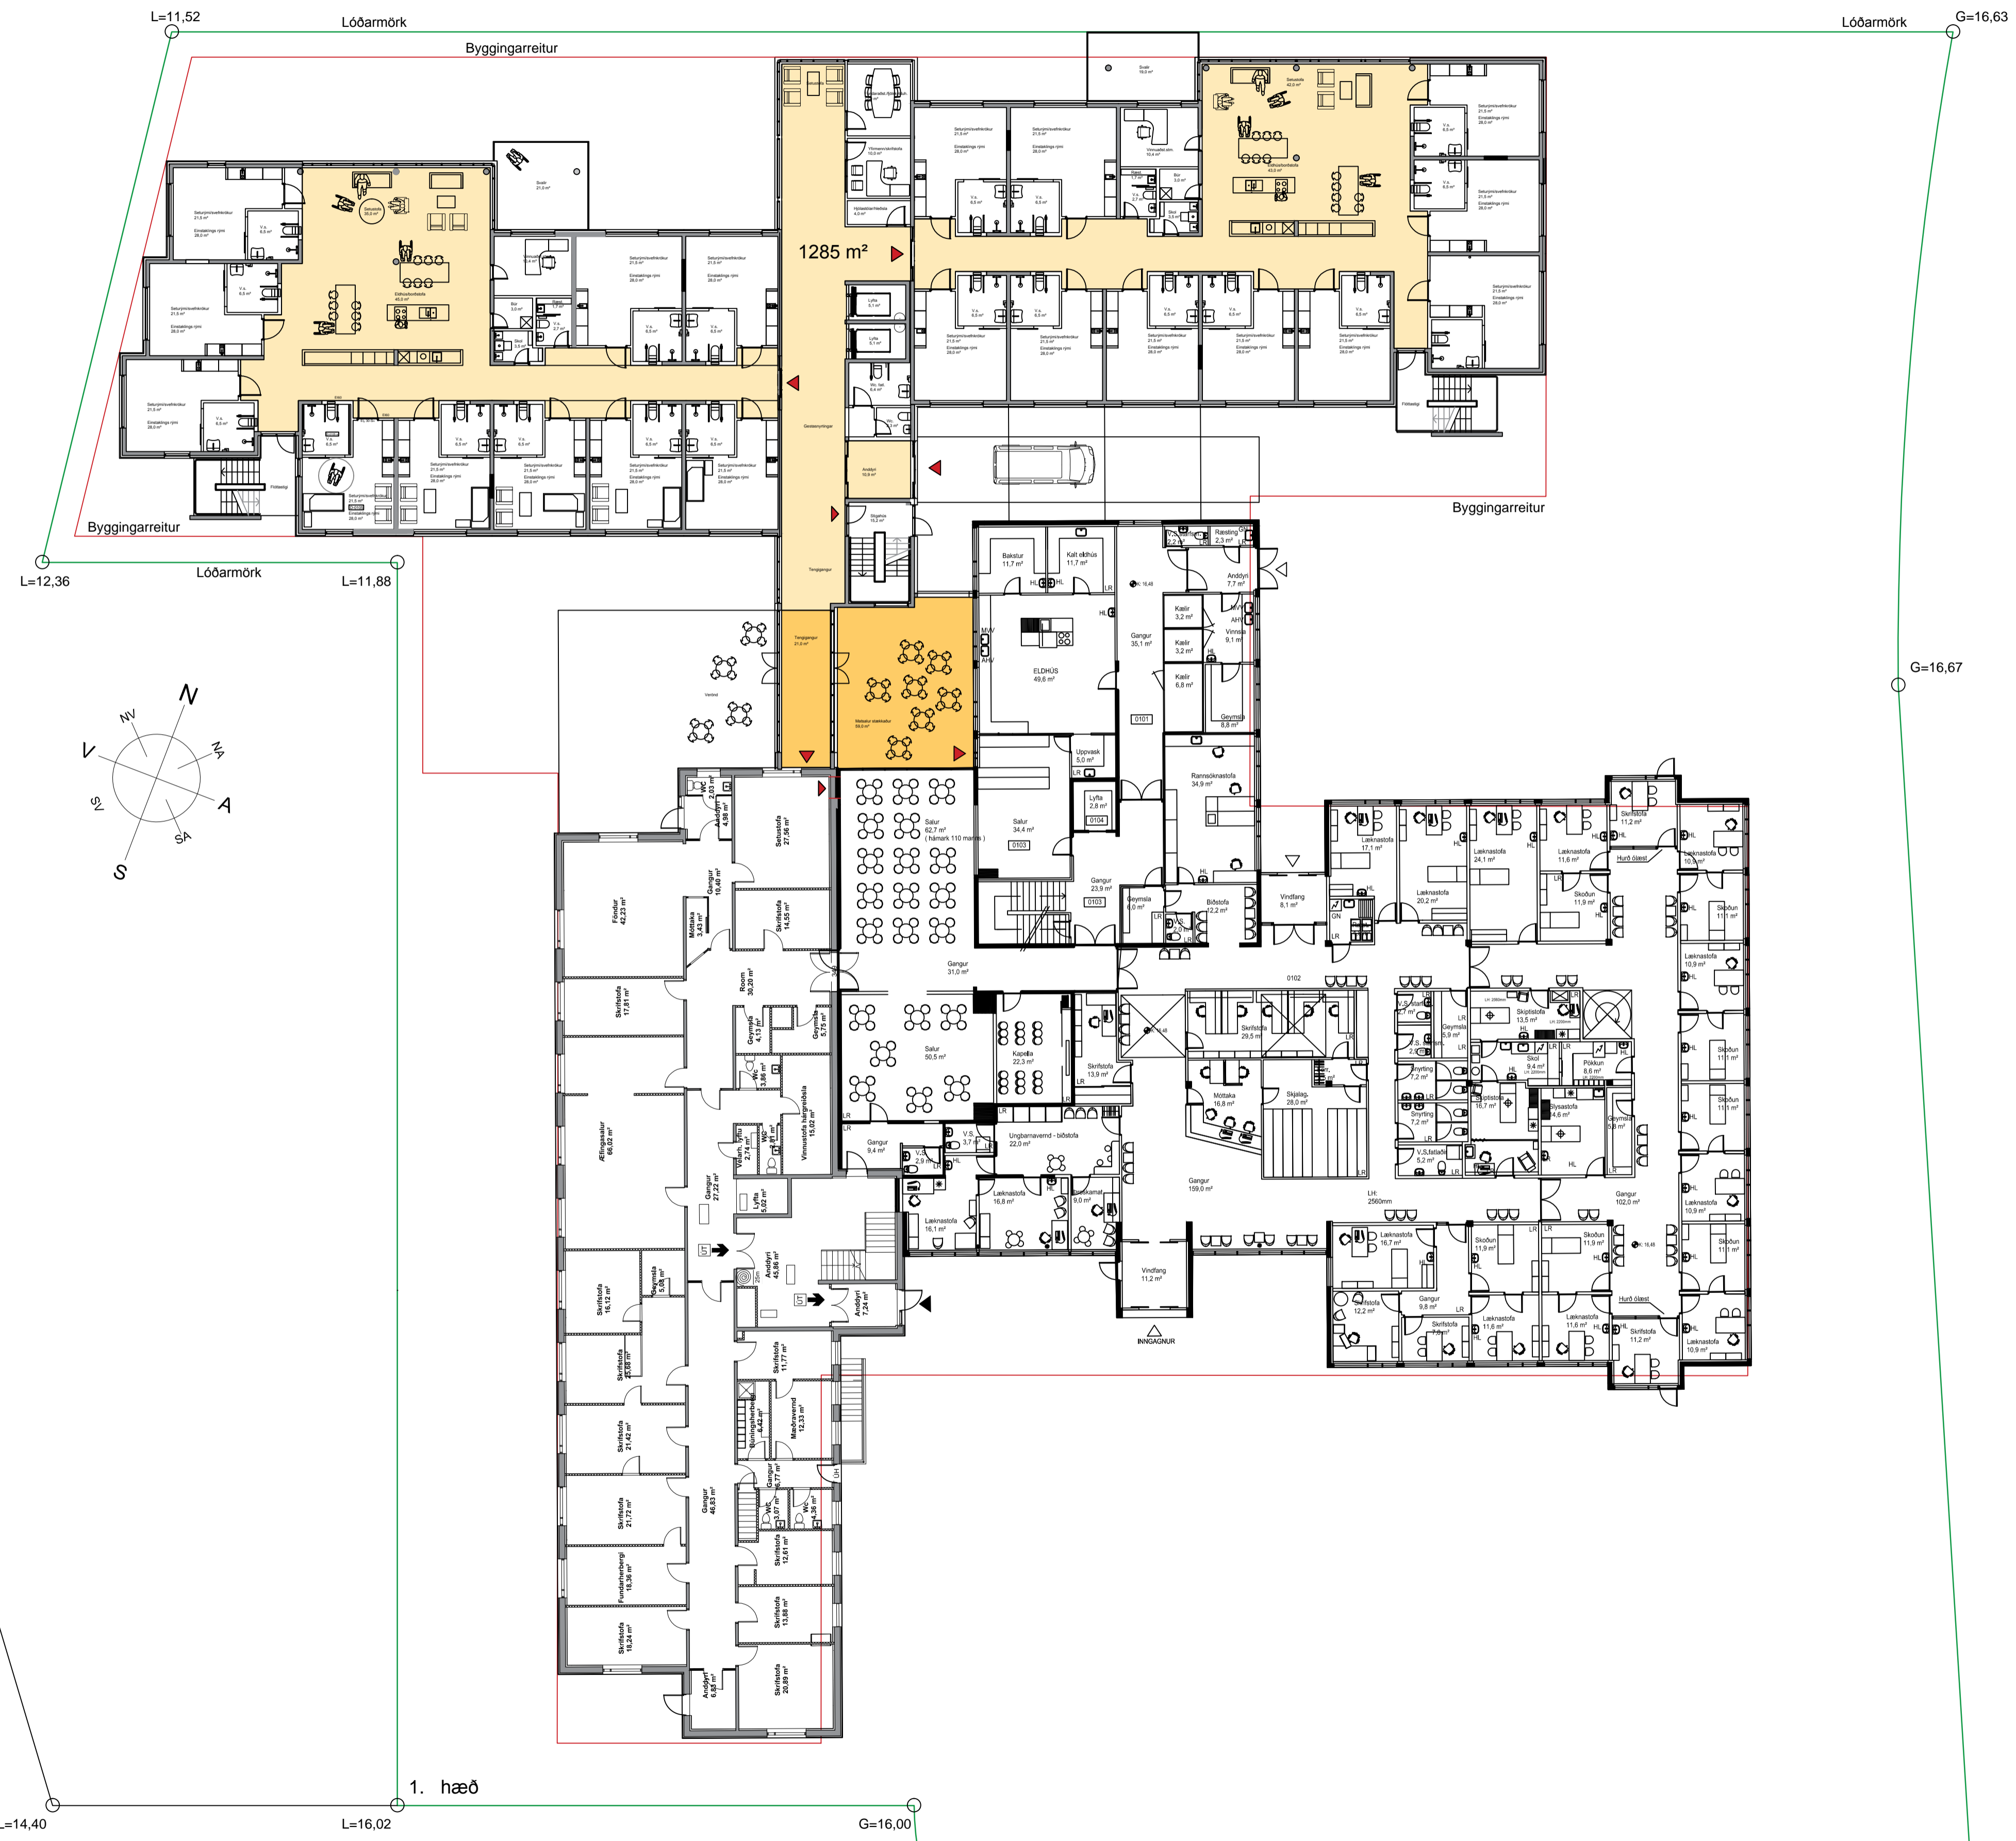


D:  
C:  
B:  
A:  
BREYTINGAR: DAGS:

SÖLVANGUR HJÚKRUNARHEIMILI  
TILLAGA A TILBRIGDI VERK: SOLV 1533  
KVARDI: 1:200  
DAGS: 25.08.2016  
GRUNNMYND 1. HÉÐAR TEIKN: JPB  
SKRÁ: 1533-Grunnur.dwg

**ÚTI INNI**

**ARKITEKTAR**  
ÞINGHÖL TSSTRÉTI 27 101 REYKJAVÍK  
SÍMAR 5527660 & 5627669 FAX 5527661  
NETFANG ul@ul.is VEFFANG www.ul.is

BALDUR Ó. SVAVARSSON ARKITEKTAR FAI  
120357-5149  
JÓN ÞÓR ÞÓRVALDSSON ARKITEKTAR FAI  
021256-7579

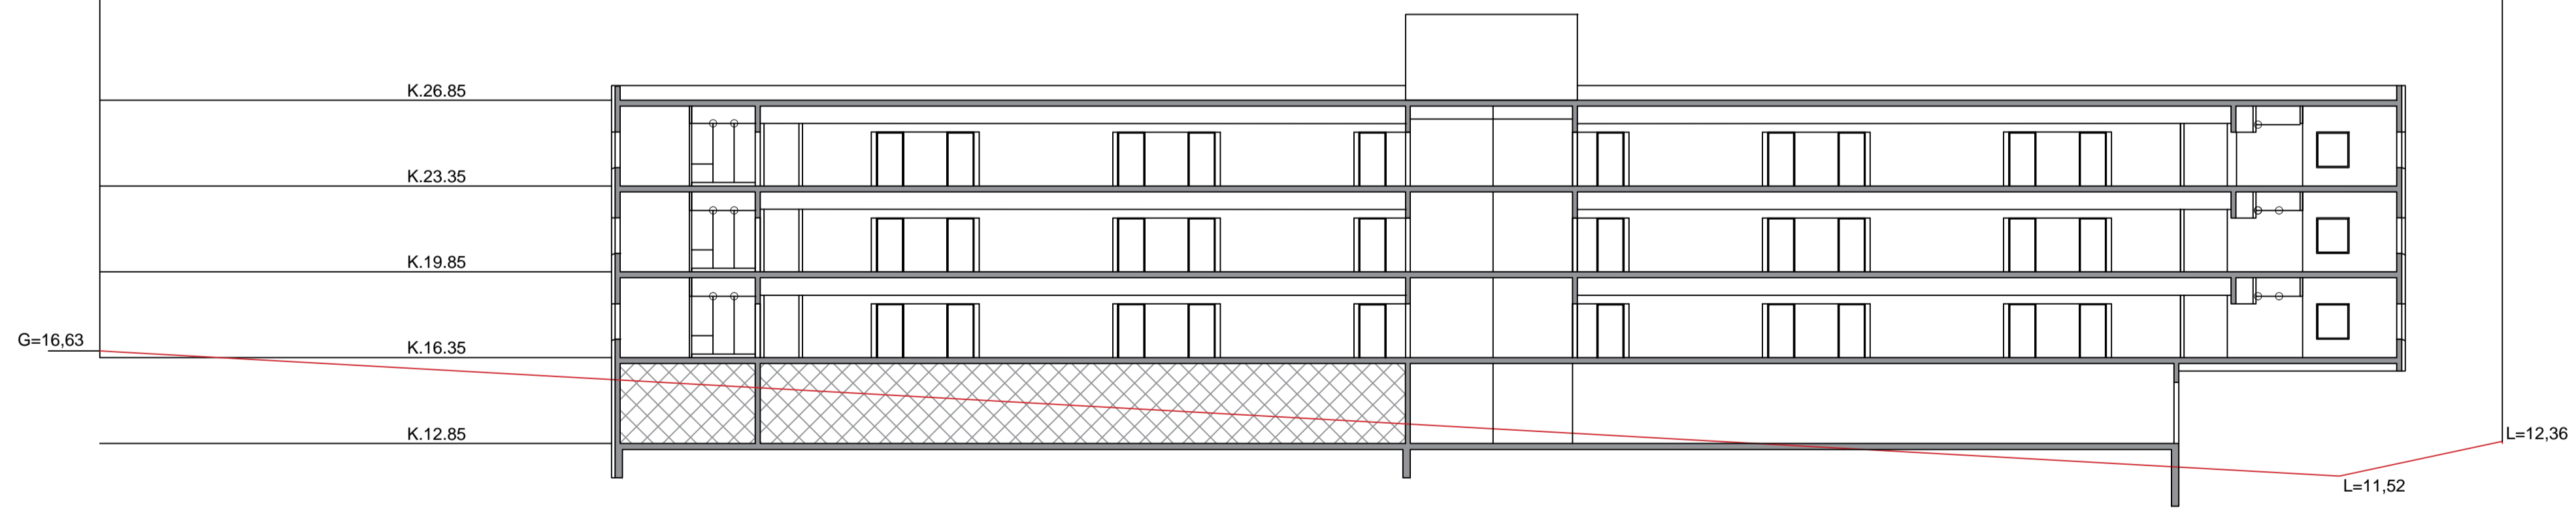

D:  
C:  
B:  
A:  
BREYTINGAR: \_\_\_\_\_ DAGS: \_\_\_\_\_

SÖLVANGUR HJÚKRUNARHEIMILI  
TILLAGA A TILBRIGDI  
VERK: SOLV 1533  
KVARDI: 1:200  
DAGS: 25.08.2016  
SNEIÐING  
TEIKN: JPB  
SKRÁ: 1533-Grunnur.dwg

**ÚTI INNI**

**ARKITEKTAR**  
ÞINGHOLTSSTRÆTI 27 101 REYKJAVÍK  
SÍMAR 5527660 & 5627660 FAX 5527661  
NETFANG ul@ulis VEFFANG www.ulis  
BALDUR Ó. SVAVARSSON ARKITEKTAR FAÍ  
120357-5149  
JÓN ÞÓR ÞÓRVALDSSON ARKITEKTAR FAÍ  
021256-7579