
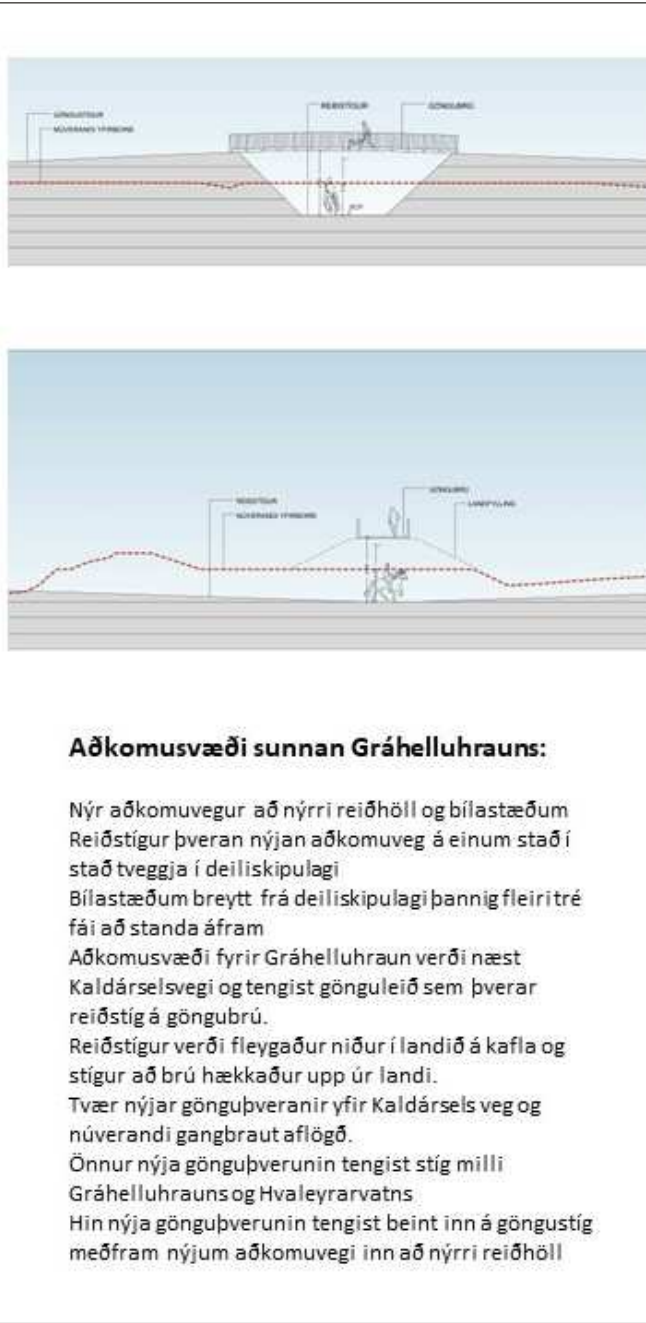


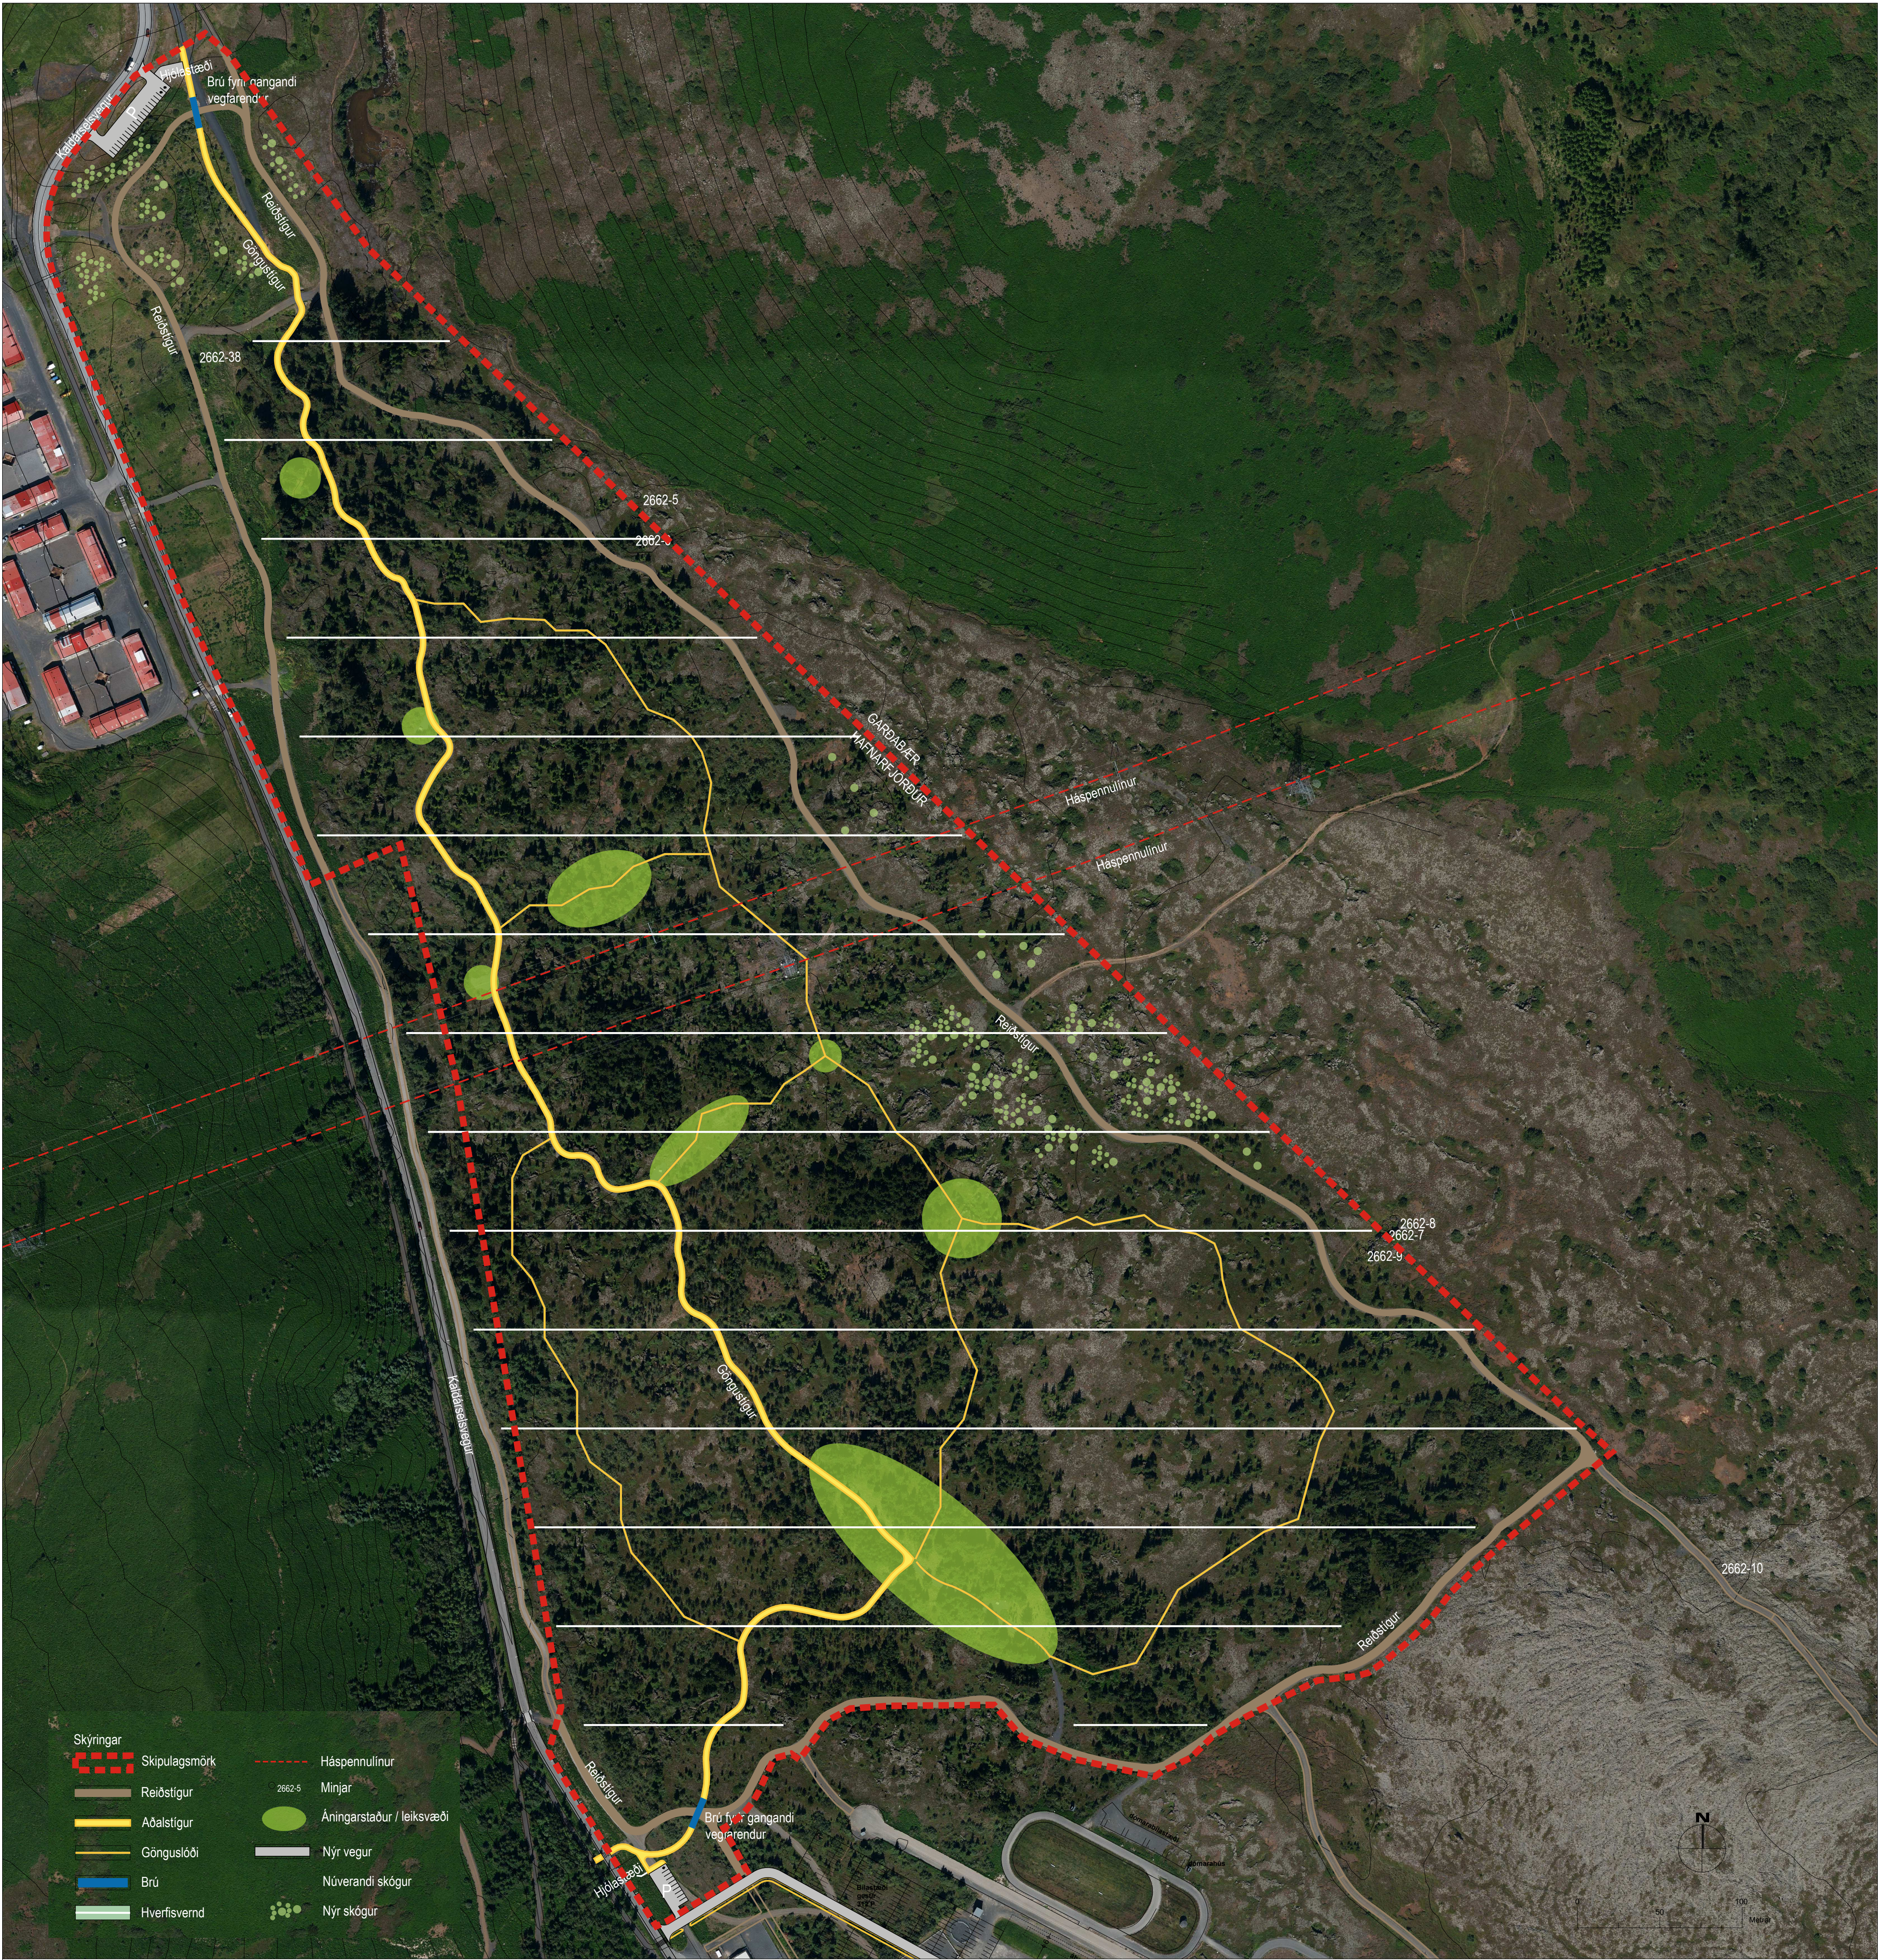

Gráhelluhraun - skógargarður

Hafnarfjörður - uppland

Deiliskipulag - Tillaga

KVARDI-A1: 1:2000	TEIKN NR:
DAGS: 30/10/2023	HANNAÐ: DH
FLOKKUR: 1400-A	TEIKNAD: SHP/HN
SKRÁ: GráhelluhraunDSK.dwg	VERKNR: 22031

