

C:
B:
A:
BREYTINGAR: _____ DAGS: _____

LYKILMYND:

VERKEFNI:
SÓLVANGUR NÝBYGGING

TILLAGA AÐ BREYTINGUM KJALLARA
GRUNNMYND KJALLARA, AUSTURHLÍÐ


VERK: **Solv 1720**
KVARDI: 1:200/1:100 TEIKNAD: **Jpþ**
DAGS: **22.06.2017** SKRÁ: **Solv 1720 grunnur.dwg**

ÚTI **INNI**

ARKITEKTAR

ÞINGHOLTSSTRÆTI 27 101 REYKJAVÍK
SIMAR 5527660 & 5627660 FAX 5527661
NETFANG ui@ui.is
VEFFANG http://www.ui.is
BALDUR Ó. SVAVARSSON ARKITEKTAR FAÍ
120357-5149
JÓN ÞÓR ÞORVALDSSON ARKITEKTAR FAÍ
021256-7579

TEIKNINGANR: **A-004** BREYTING: _____

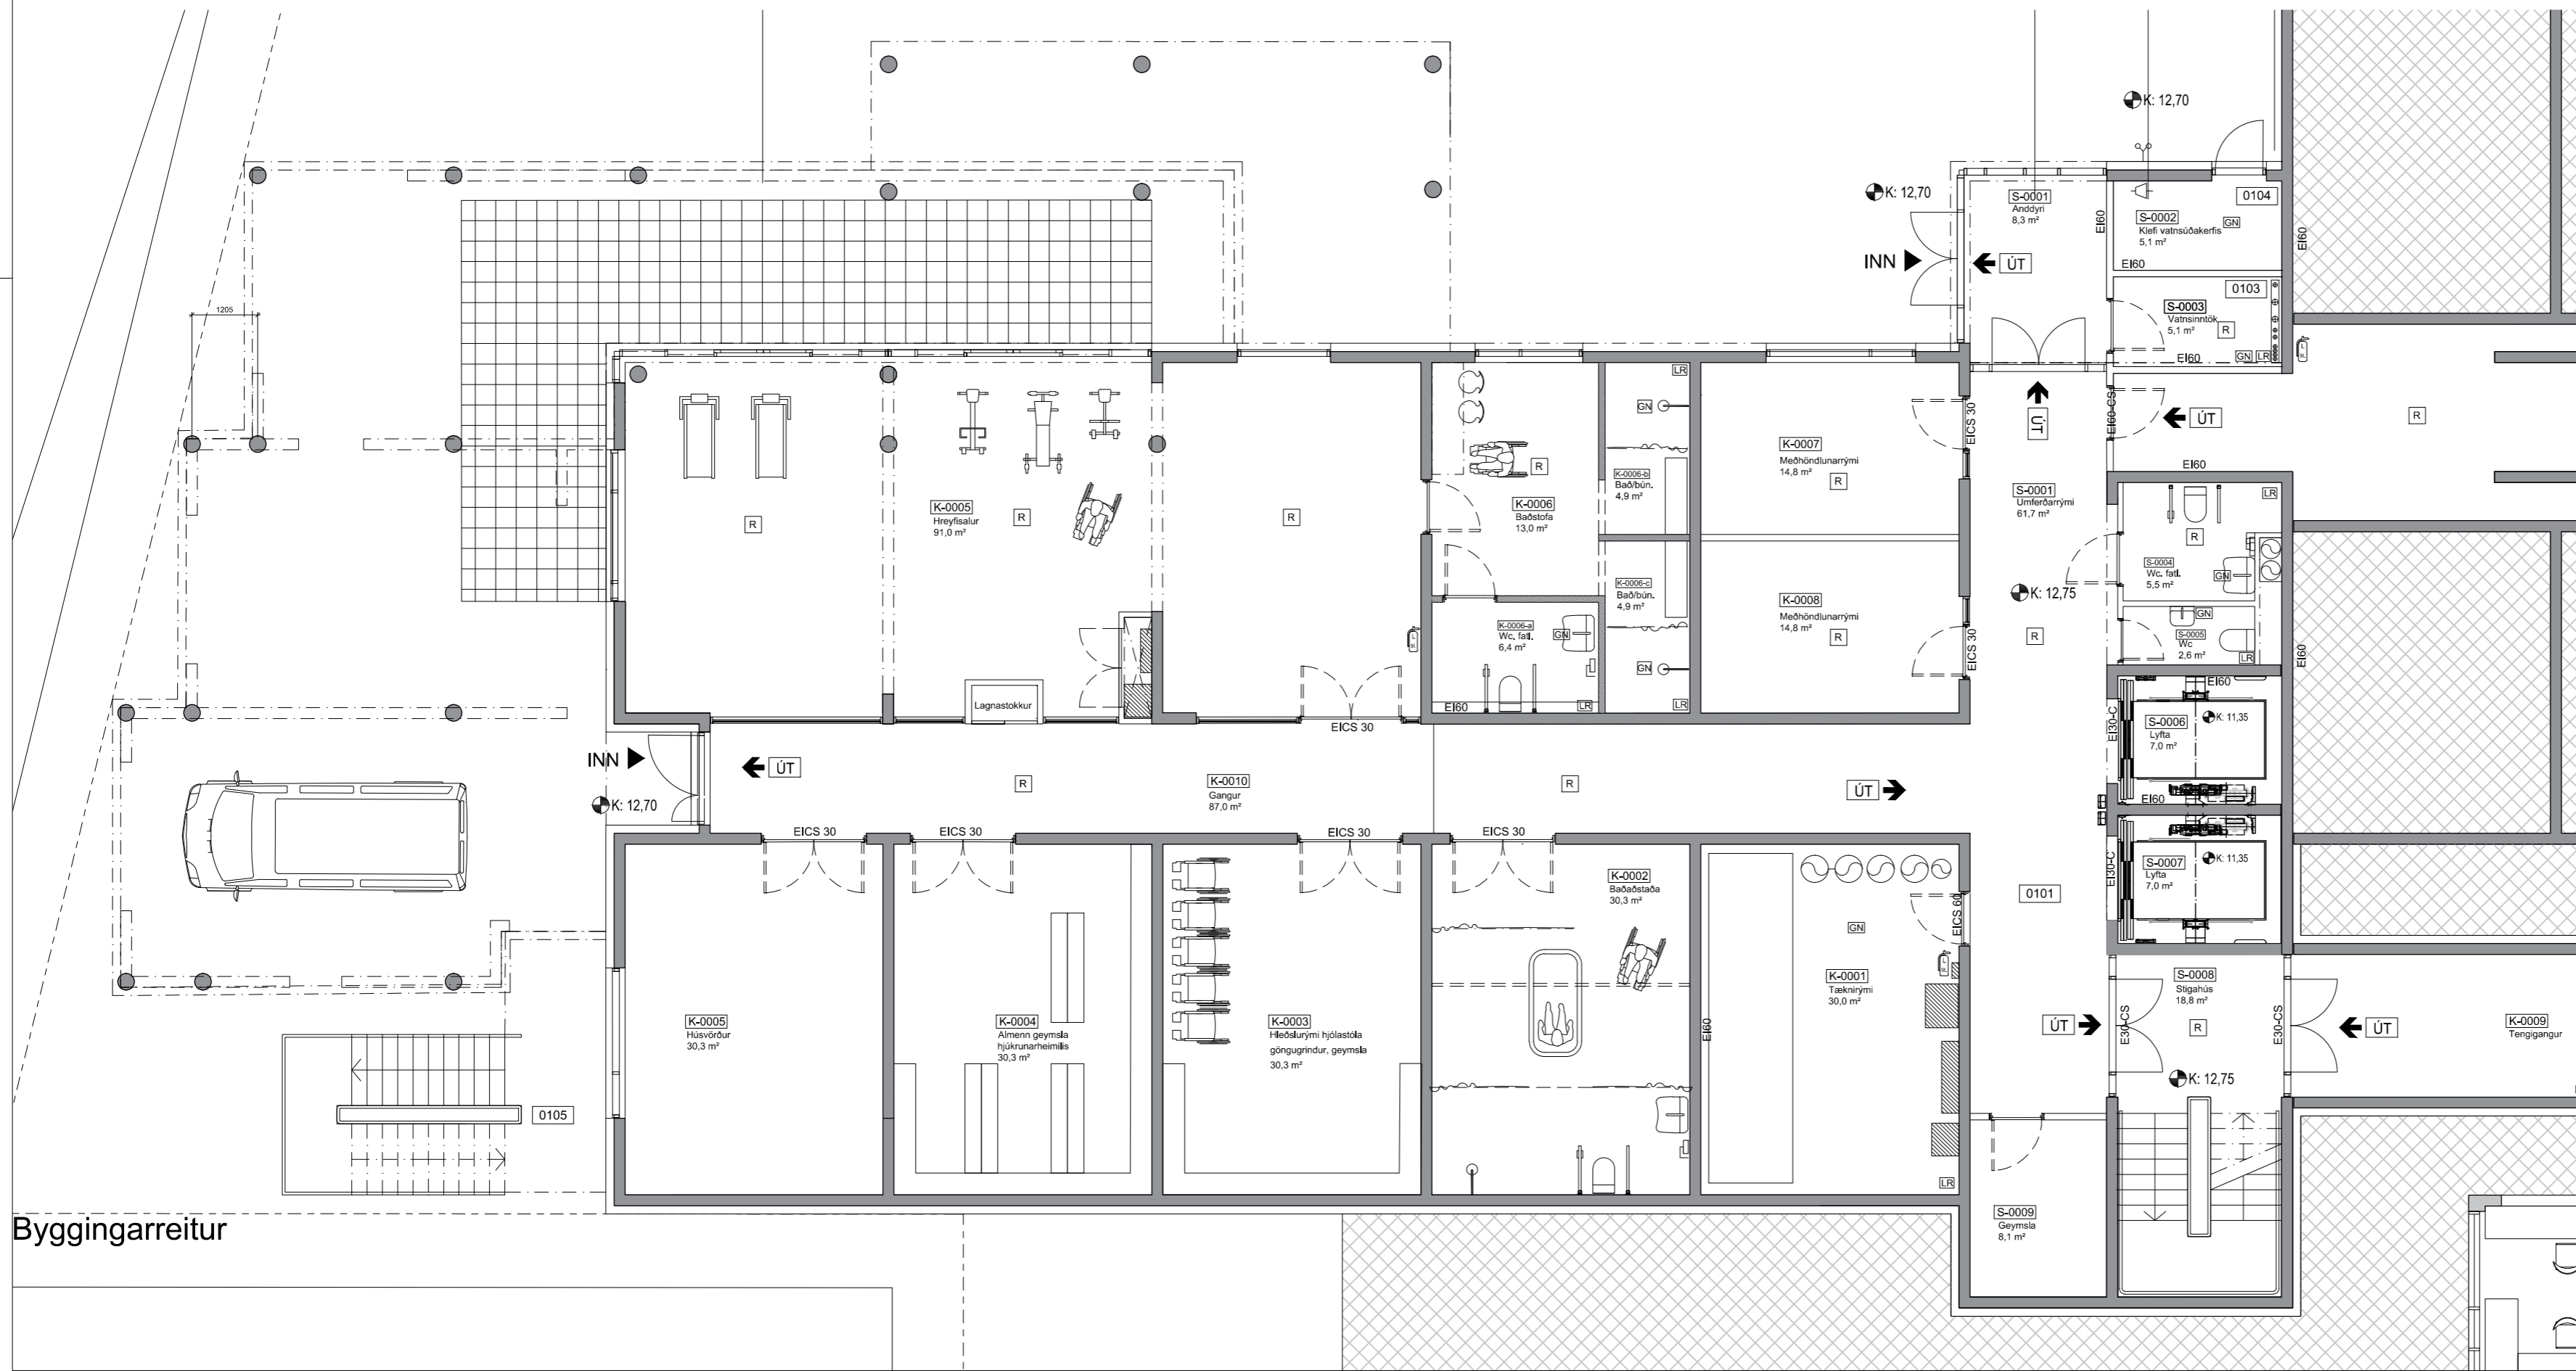

Byggingarreitir