
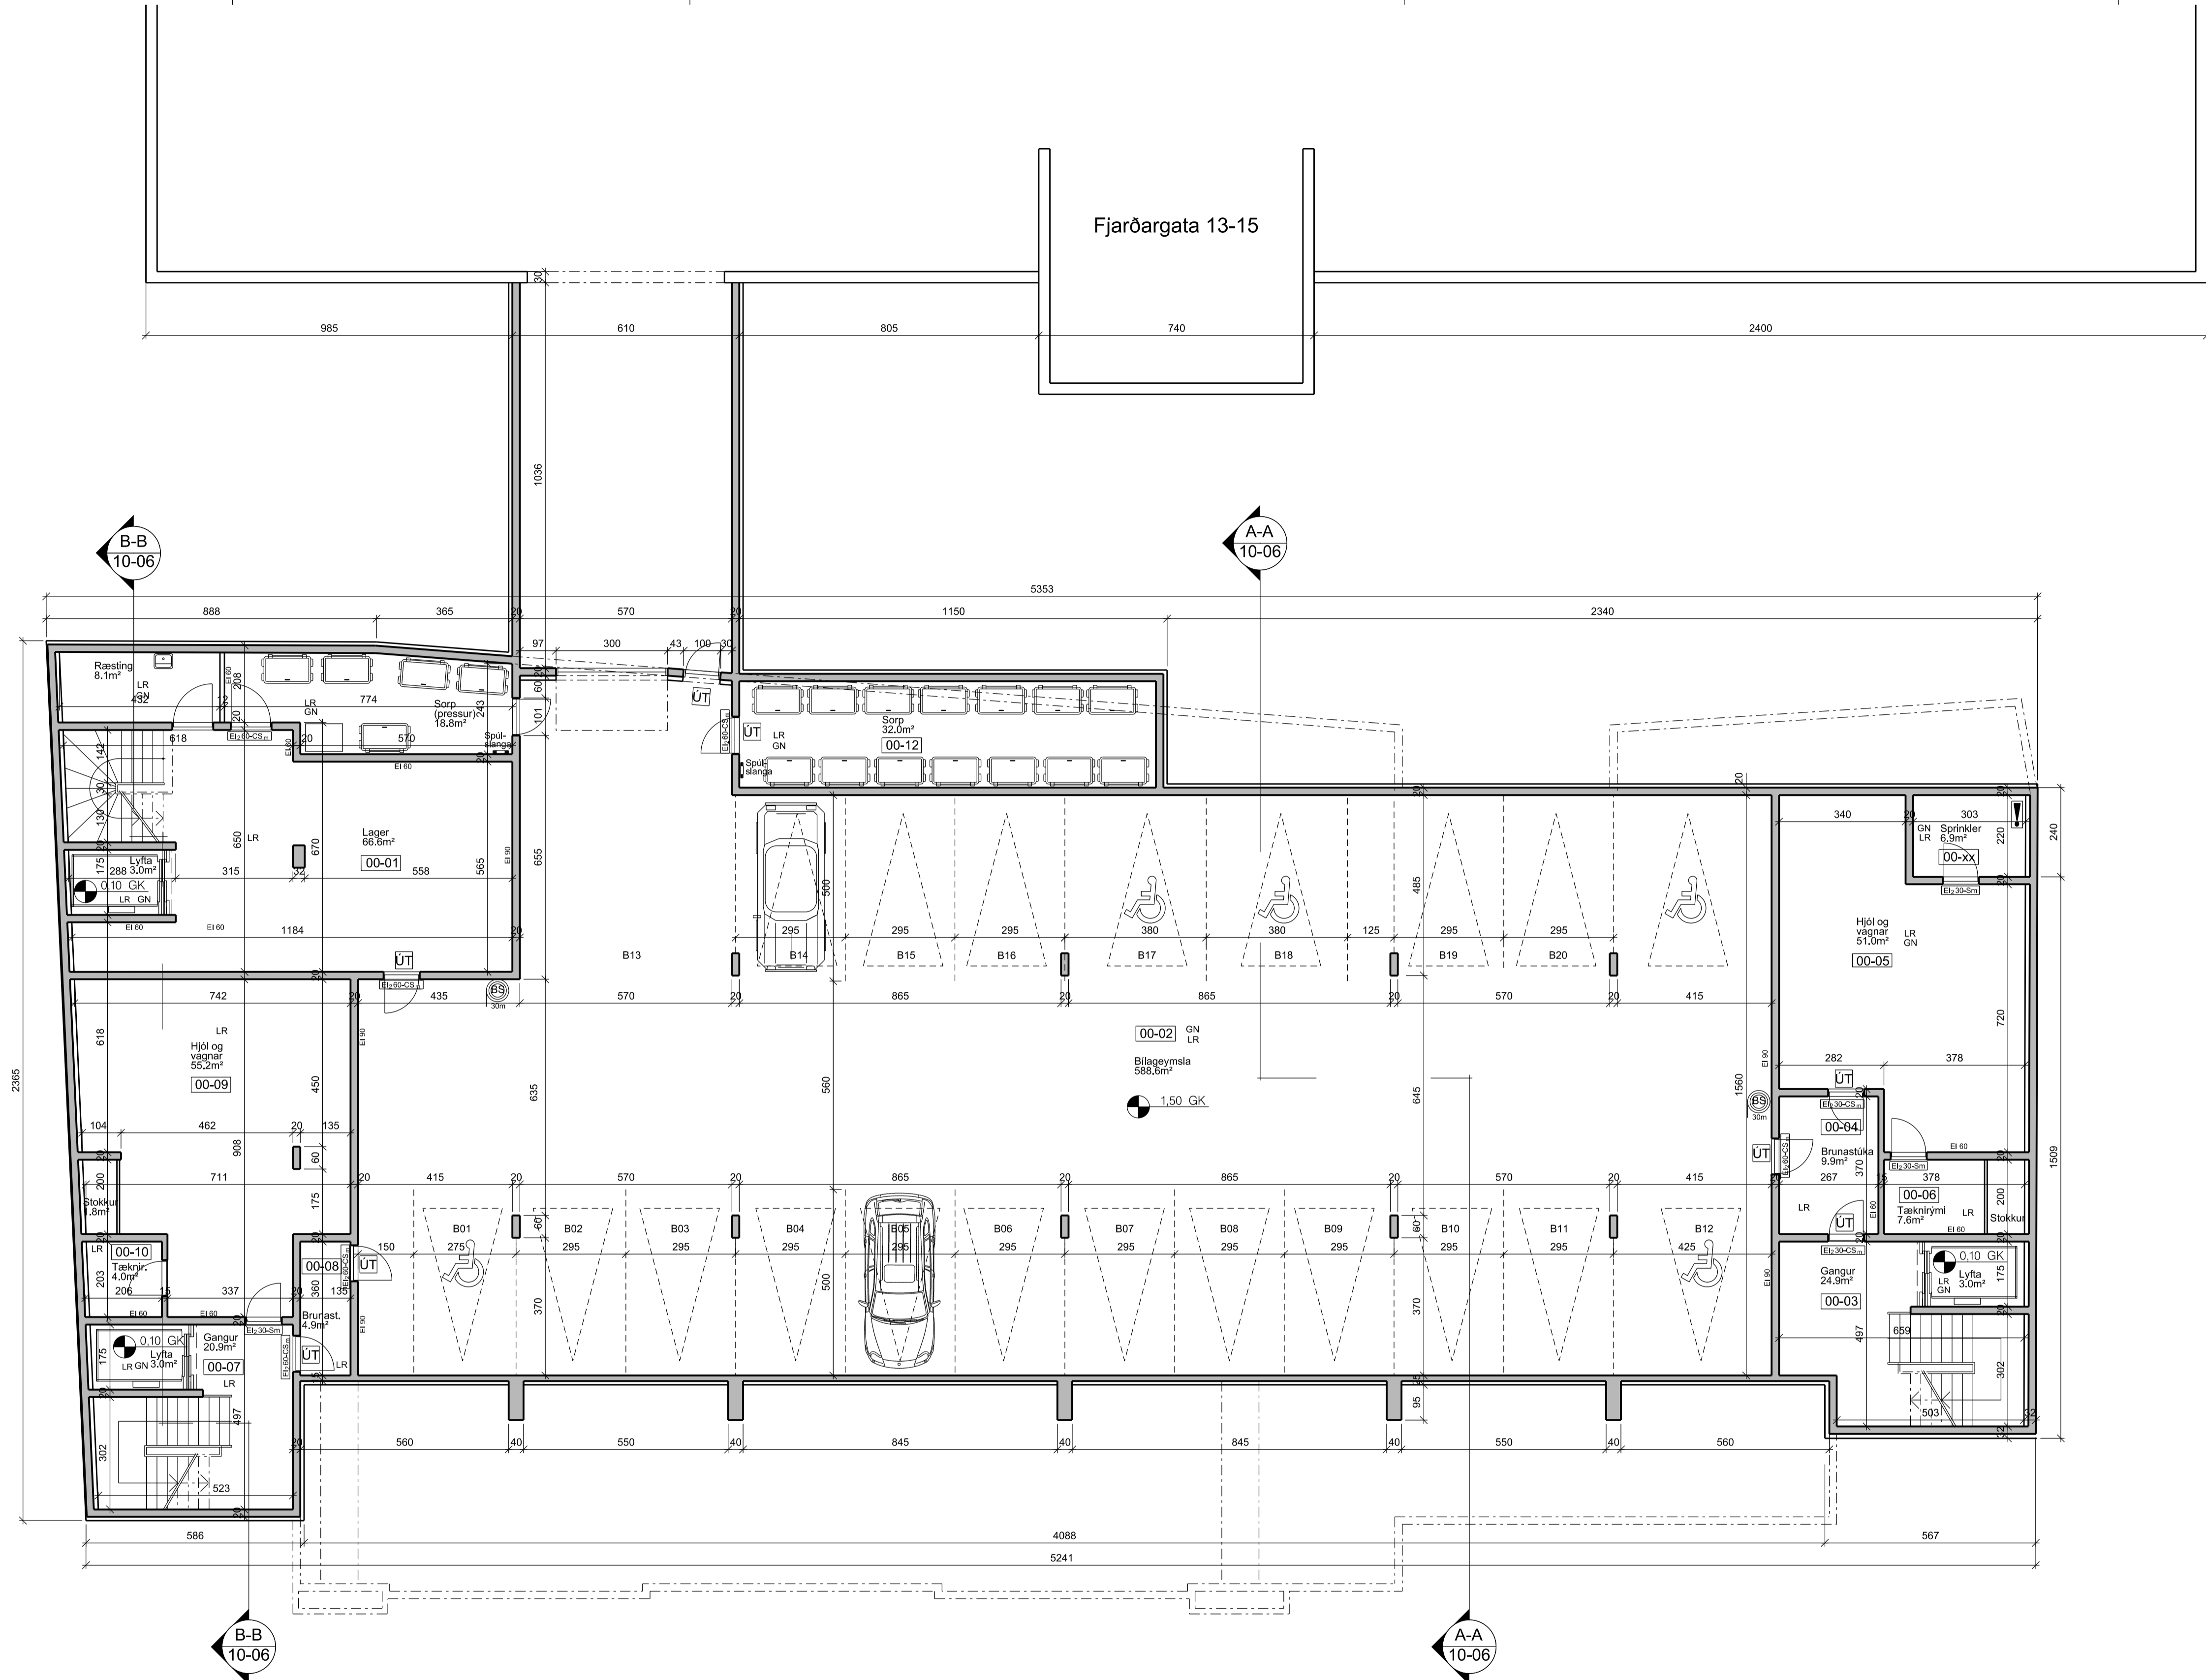


Fjarðargata 13-15

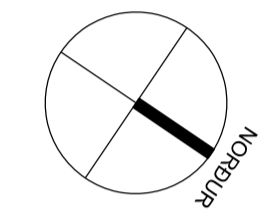

GRUNNMYND 1:100
kjallari

UTGAFA I TEIKNAD I YFIRFARND I DAGS
BREYTINGAR

ASK ARKITEKTAR EHF
GERÐSÓTI 9 101 REYKJALVÍK
SMÍ 515 0300 FAX 515 0319
www.ask.is



ARITUN ADALHÖNNUÐAR
Váldimar Harðarson ARNAR F.A.L. 43050151-2559
valdimar@ask.is

VERKEFNI	STRANDGATA 30 HAFNARFIRÐI	MIC. I A1	1:100
TEIKNINGAR	ADAL TEIKNING	WANNAD	VH
TEIKNINGAR	Grunnmynd kjallara	TEIKNING	LGS
YFIRF.		YFIRF.	UEF
DAGS		DAGS	16.03.2015
UTGAFA		UTGAFA	
VERK. NR.	1444	ADREKNI + NÁMND TEIKNINGAR	10-01

© ÖLL AFRÖT OG AFRITUN TEIKNINGAR ER HÁÐ SAMRYKRI ASK ARKITEKTA. EKKI SKAL MELLA UPPI AF TEIKNINGU.