




HAFNARFJÖRÐUR/HAMRANES REITUR 4a DEILISKIPULAGSTILLAGA

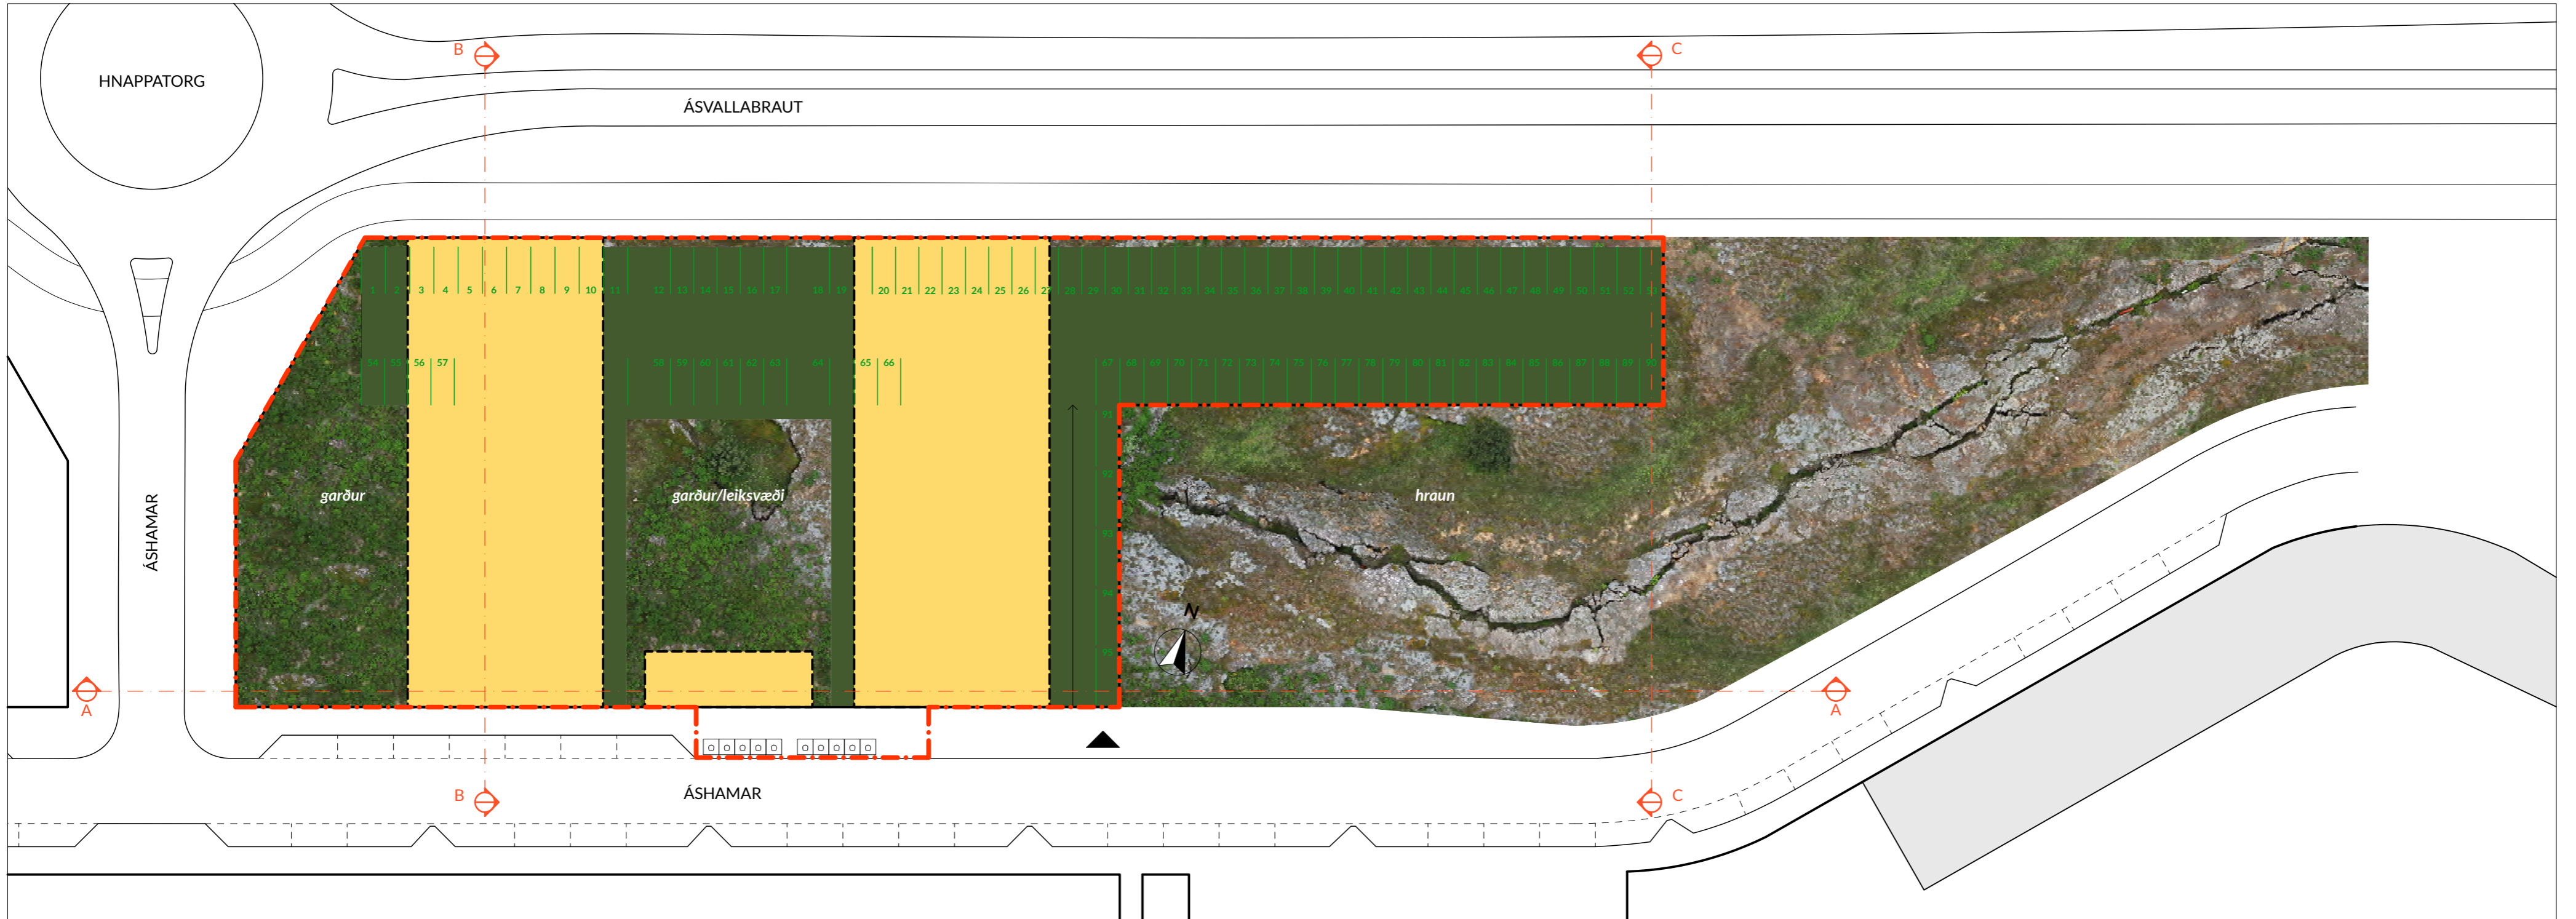


Lóðaskipulag
1:500

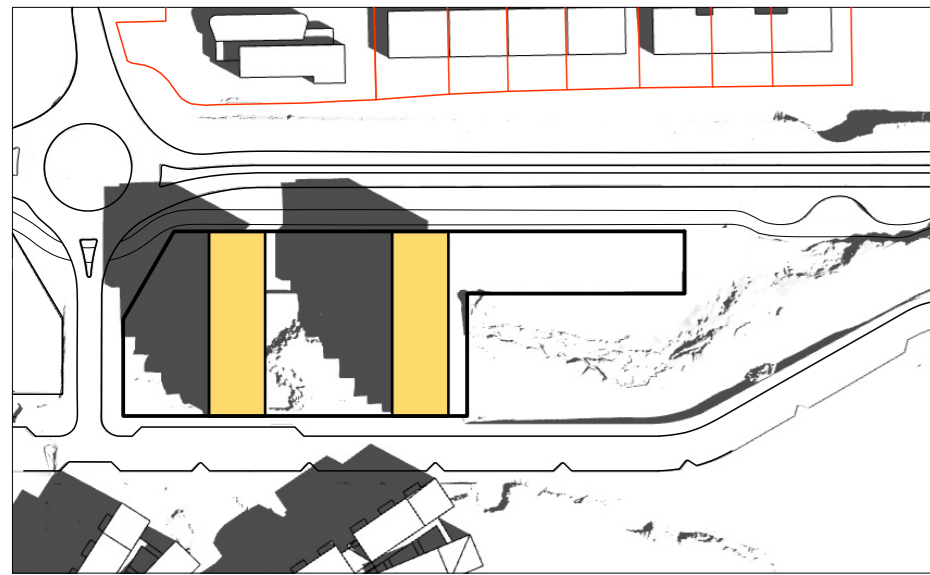


Skuggar - Sumar - 21/06 9:00

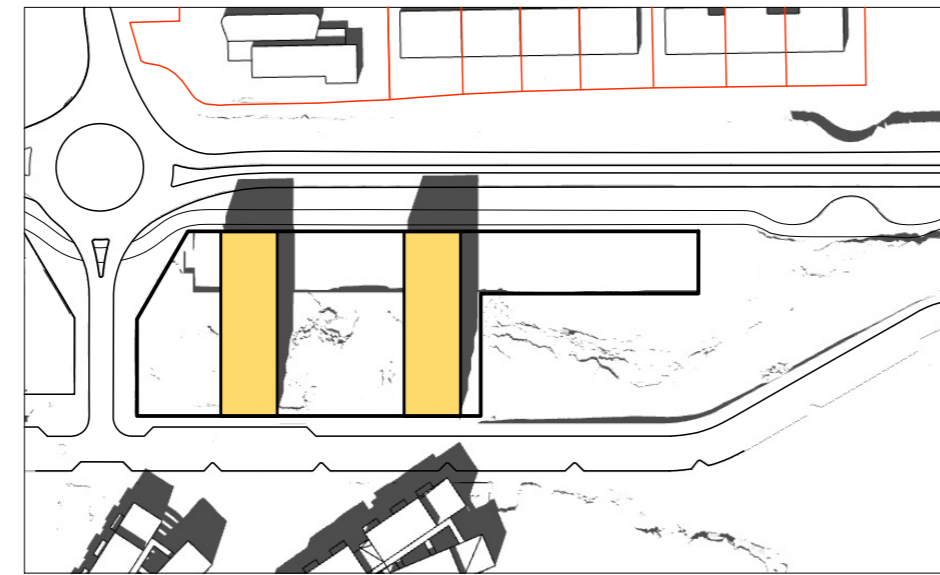


Skuggar - Sumar - 21/06 13:30

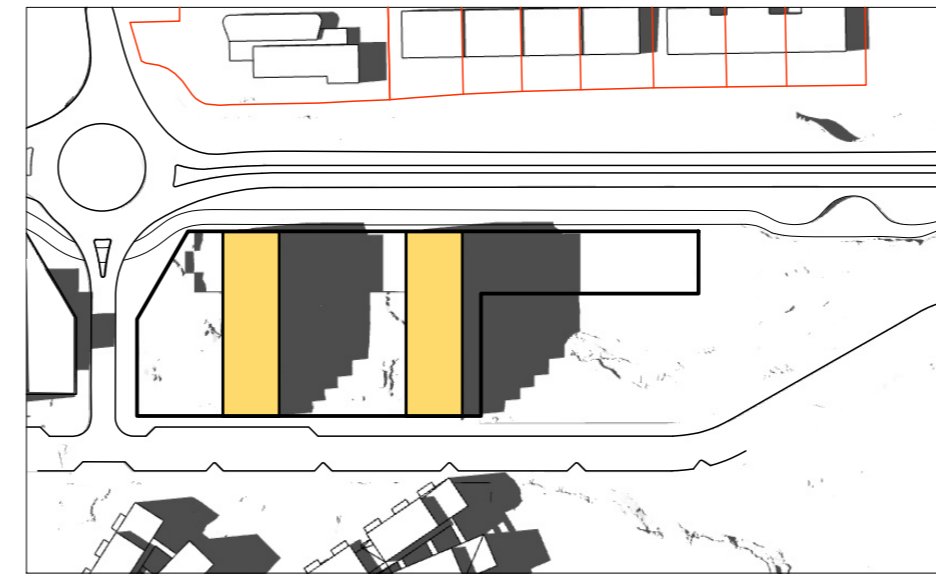


Skuggar - Sumar - 21/06 17:00

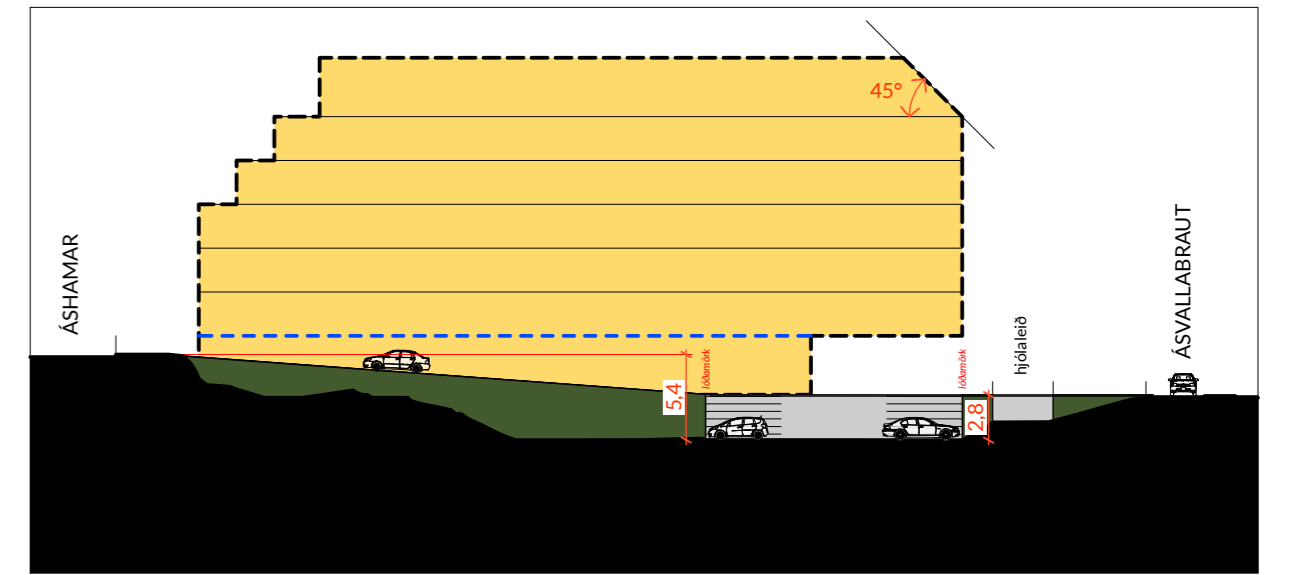


Snið CC
1:500

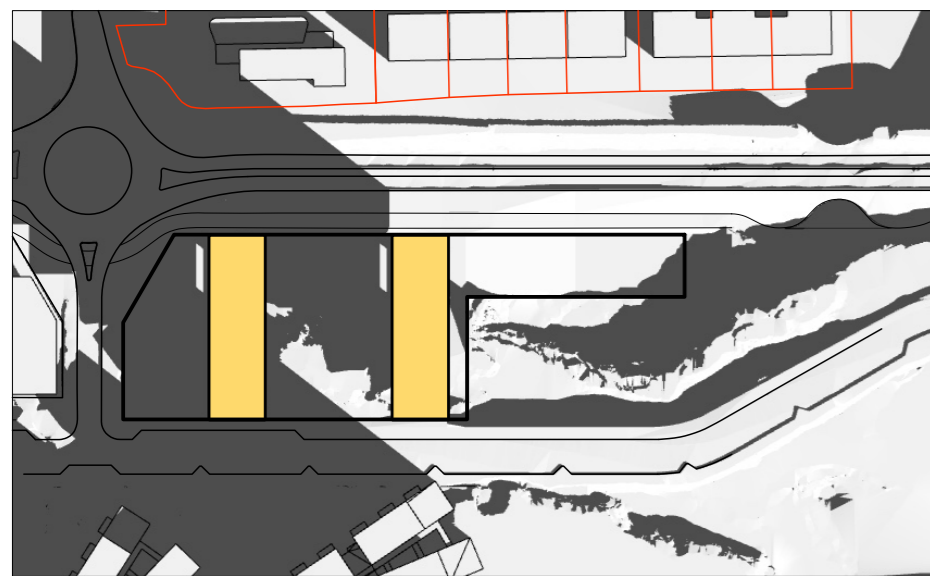

Skuggar - Vor/Haust - 20/03 9:00

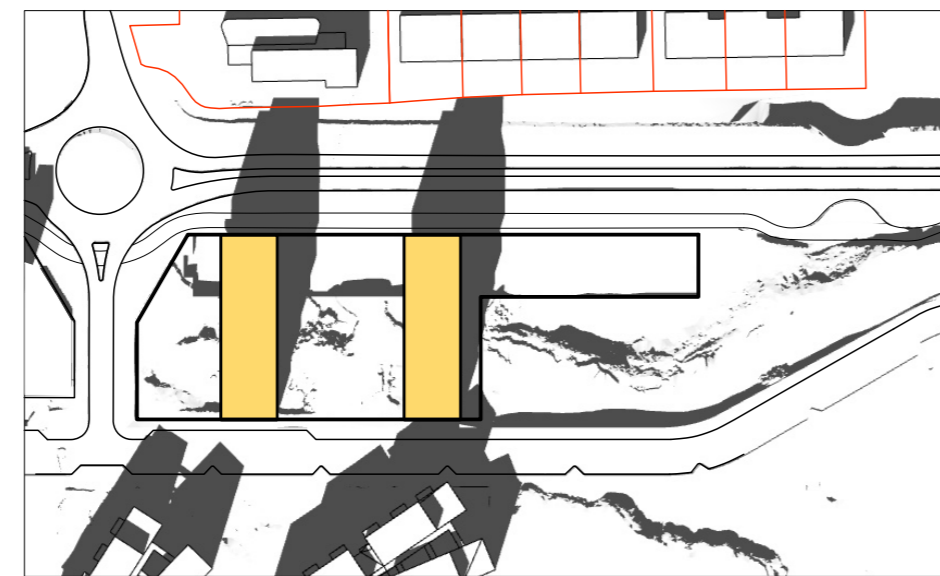

Skuggar - Vor/Haust - 20/03 13:30

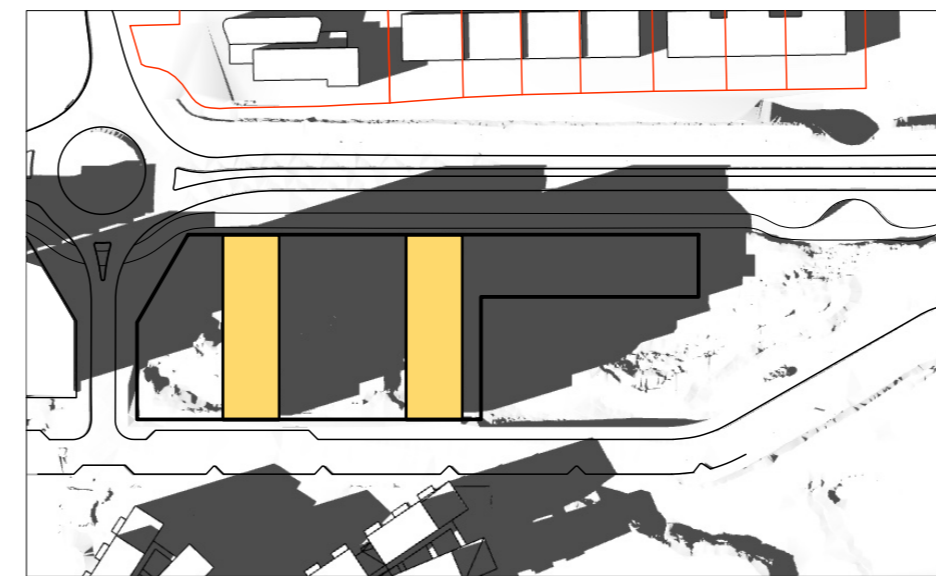

Skuggar - Vor/Haust - 20/03 17:00